




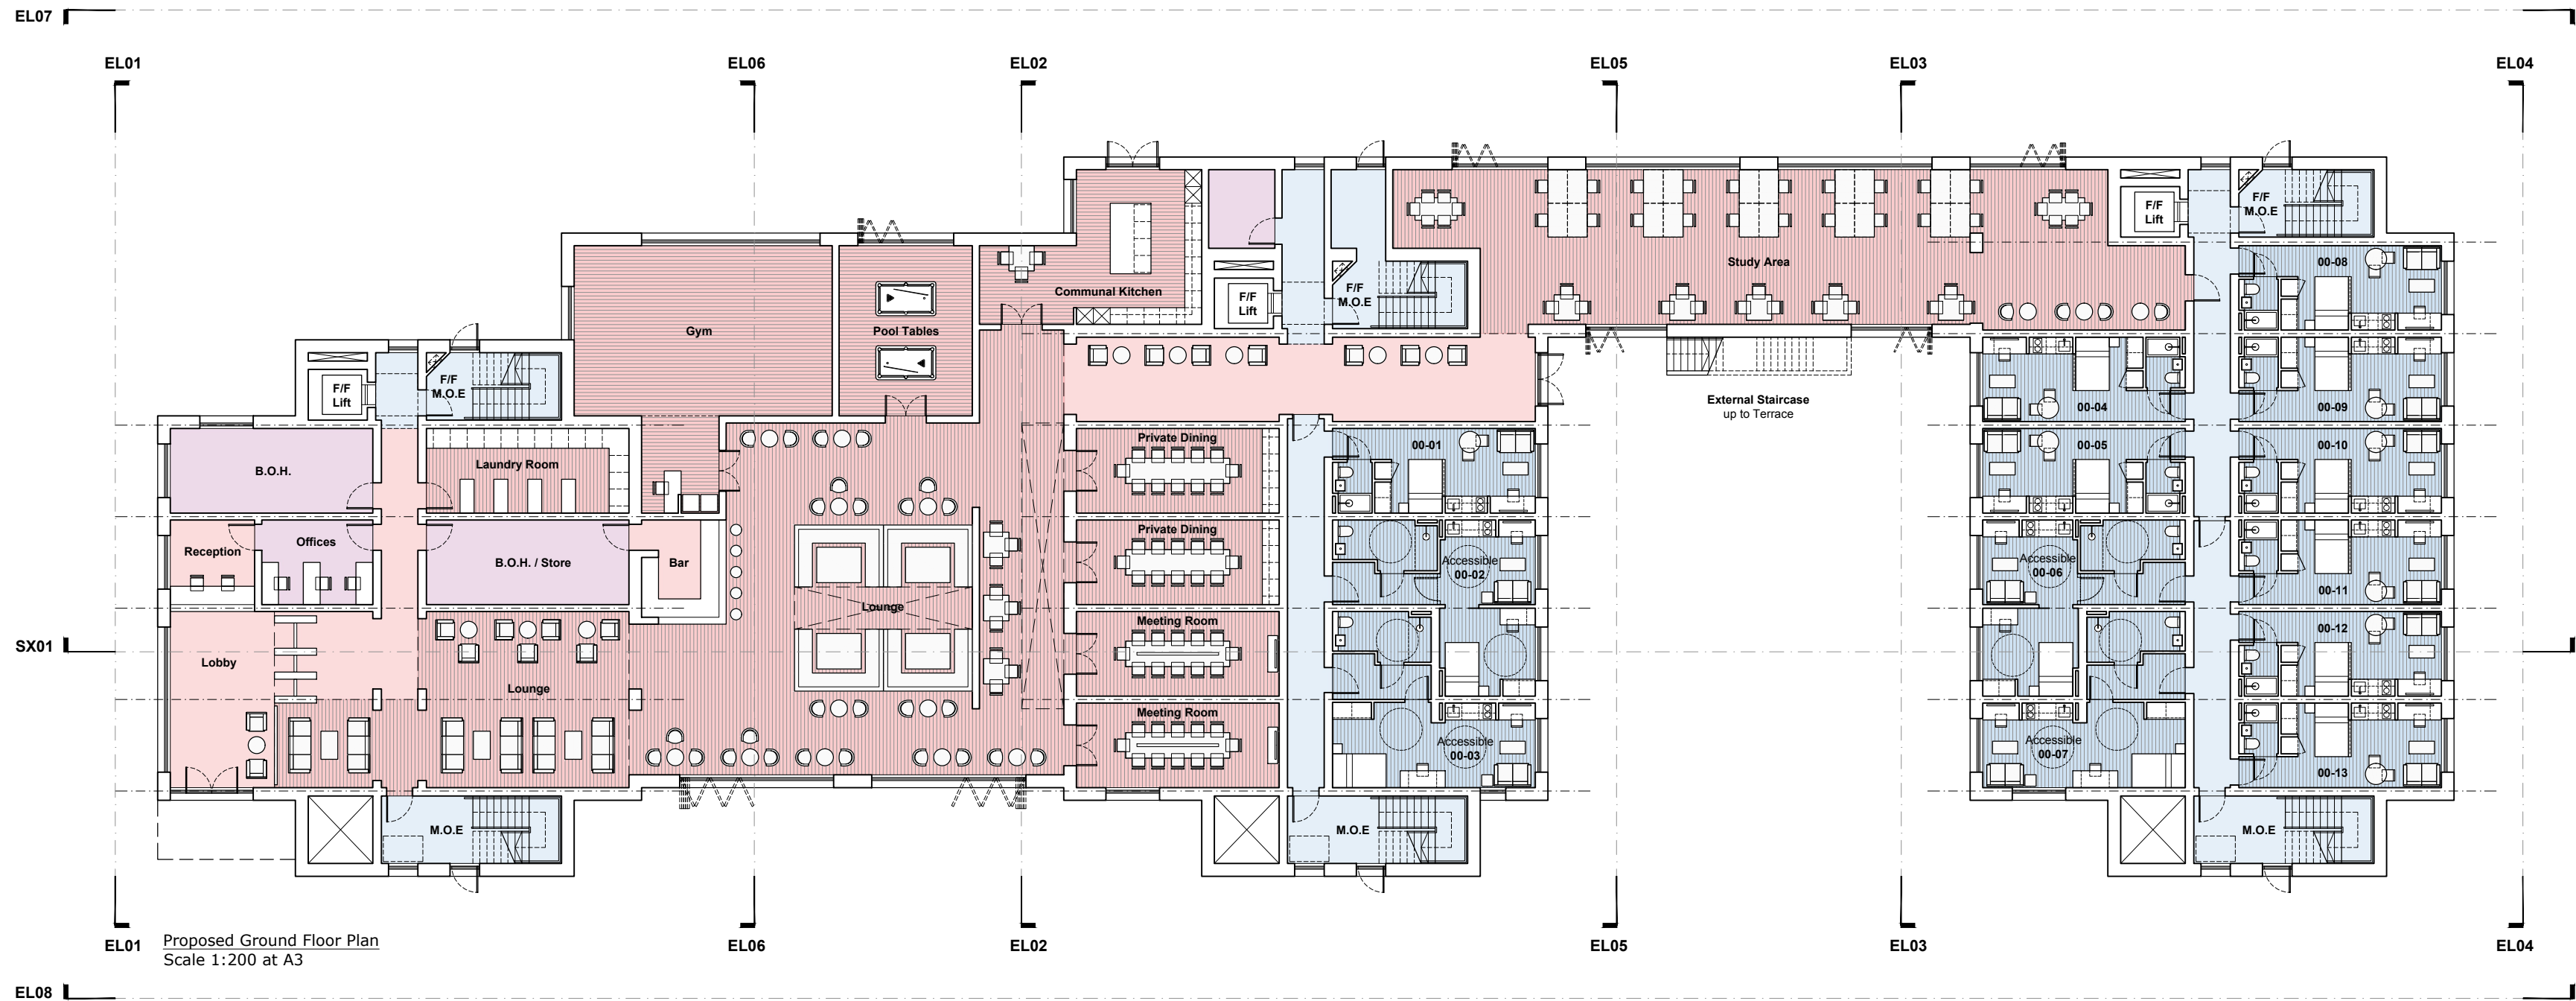

Proposed Ground Floor Plan
Scale 1:200 at A3

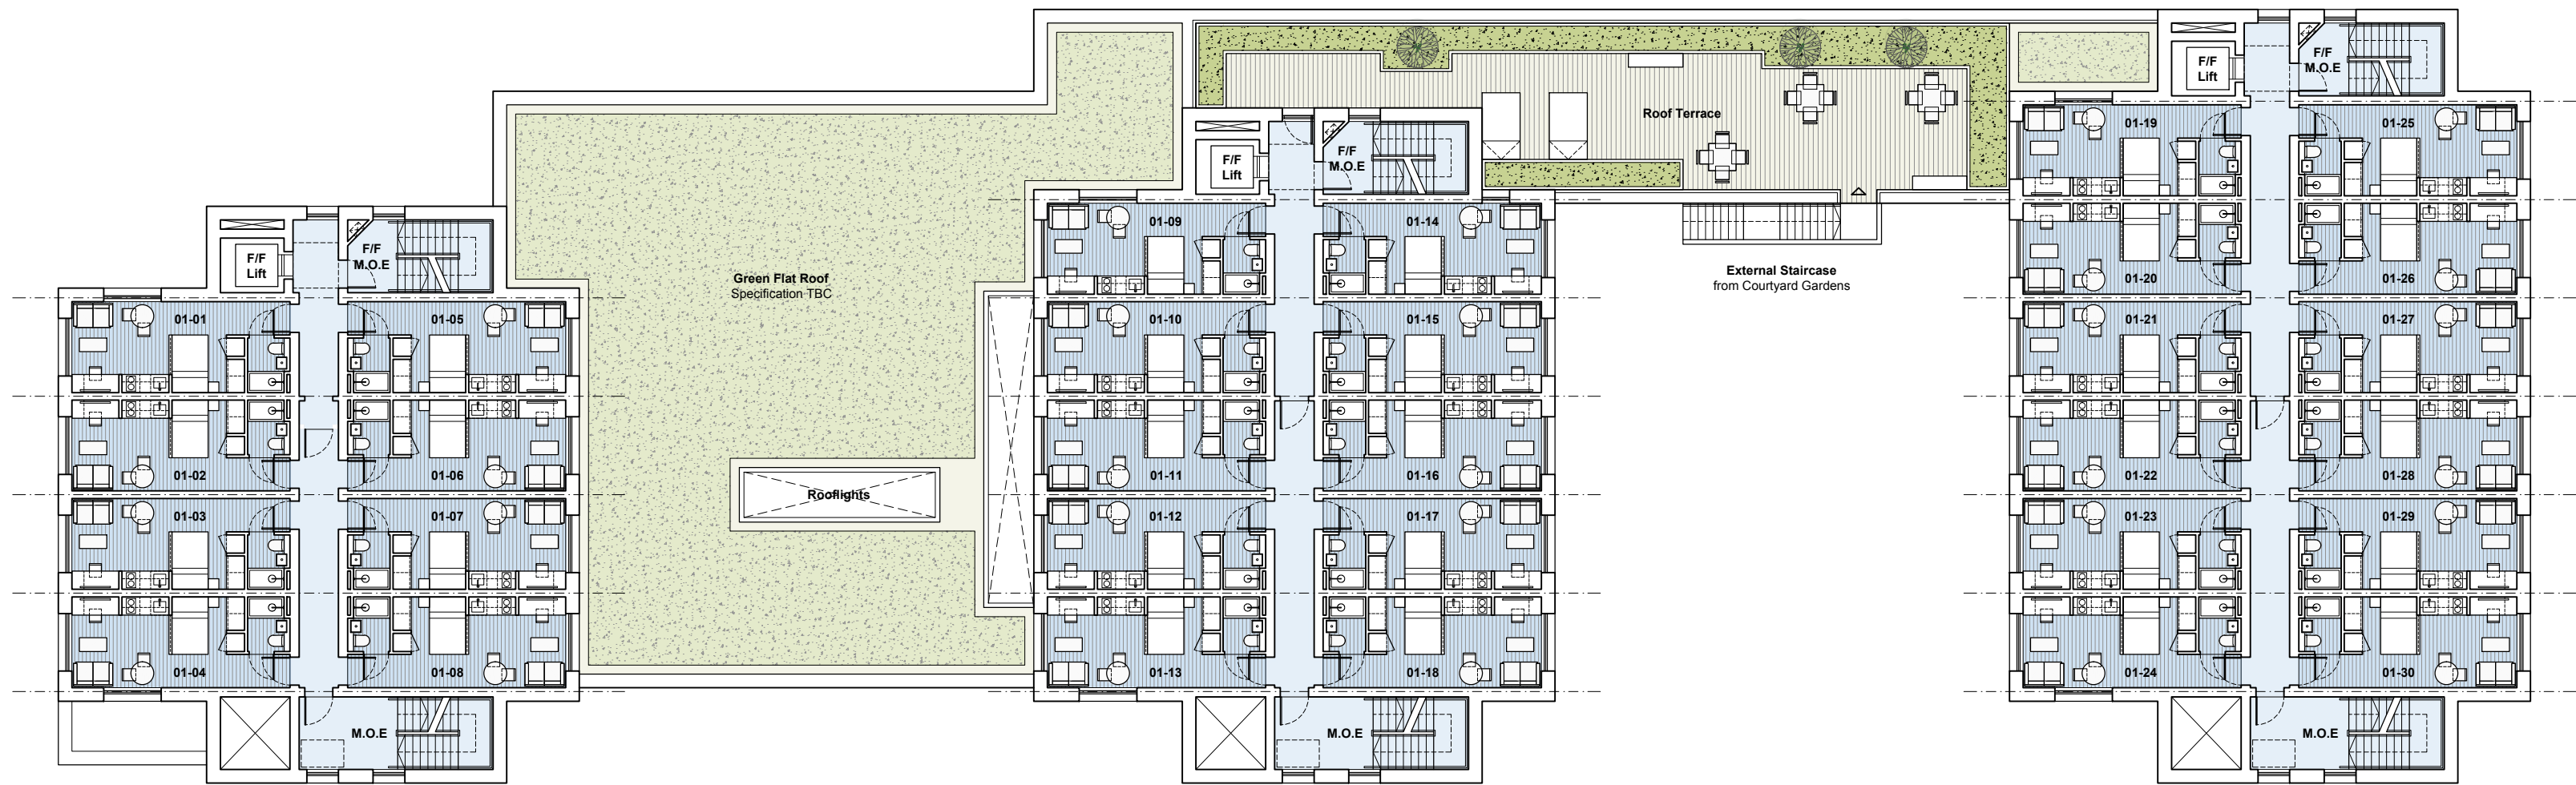

Proposed 1st Floor Plan
Scale 1:200 at A3

 

Copyright Rutter Architects Limited.
No implied licence exists.
All dimensions to be checked onsite. Errors, omissions or differences between drawings and specifications or bills of quantities to be reported to Rutter Architects Limited.

Revisions : Drawn/Chkd : Date :

RUTTER ARCHITECTS

68 Crooksbury
Farnham
Surrey
GU10 1QD
T. 01252 781 432
W. www.rutterarchitects.com

Client :
CNM Estates

Project :
PBSA, Rosemary Street, Cardiff

Drawing Title :
Proposed Ground and 1st Floor Plans

Scale @ A2 : 1:200
Checked By : PR
Date : NOV 25


Job Number : 1075
Stage : PL
Drawing No : 103
Rev : C

Issue Status :
☐ Construction ☐ Preliminary ☒ Information
☐ Approval ☐ Tender


Copyright Rutter Architects Limited.
No implied licence exists.

All dimensions to be checked onsite. Errors, omissions or differences between drawings and specifications or bills of quantities to be reported to Rutter Architects Limited.


Revisions : Drawn/Chkd : Date :

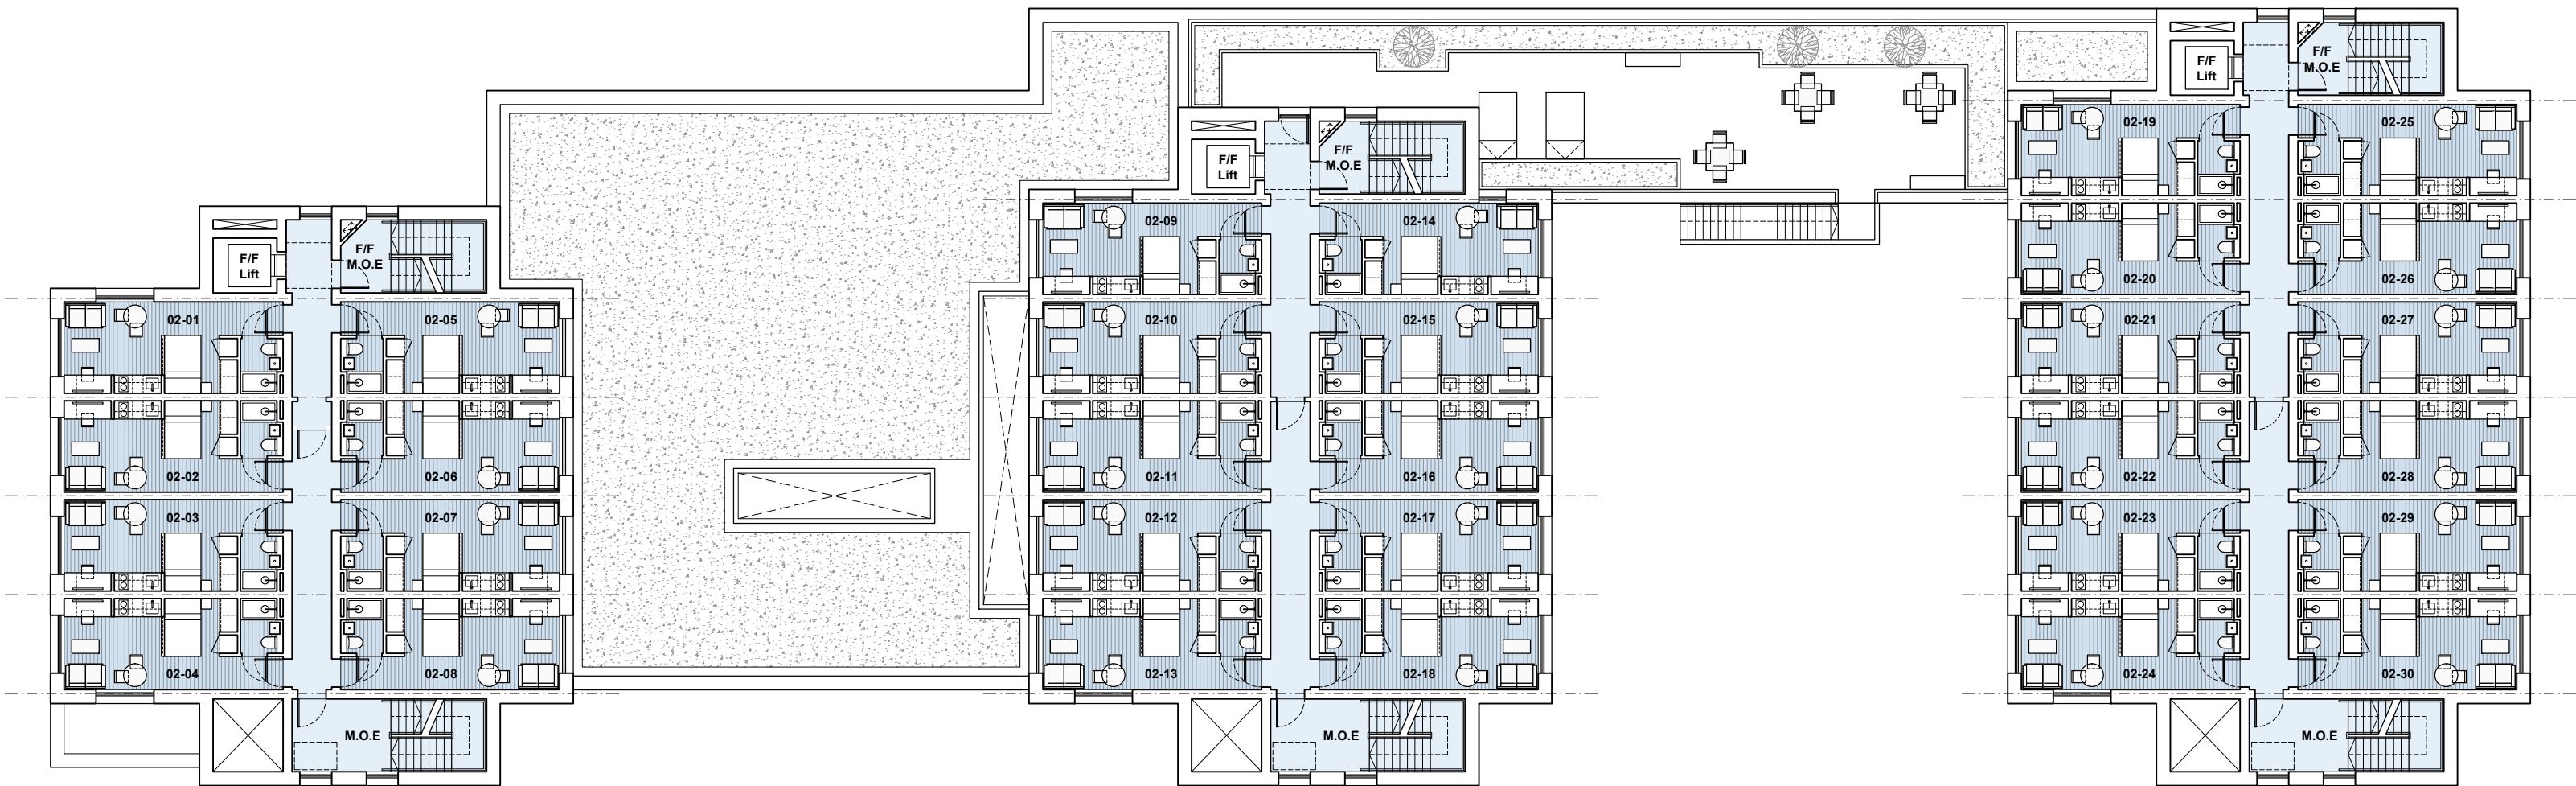

Proposed 2nd-3rd Floor Plans
Scale 1:200 at A3

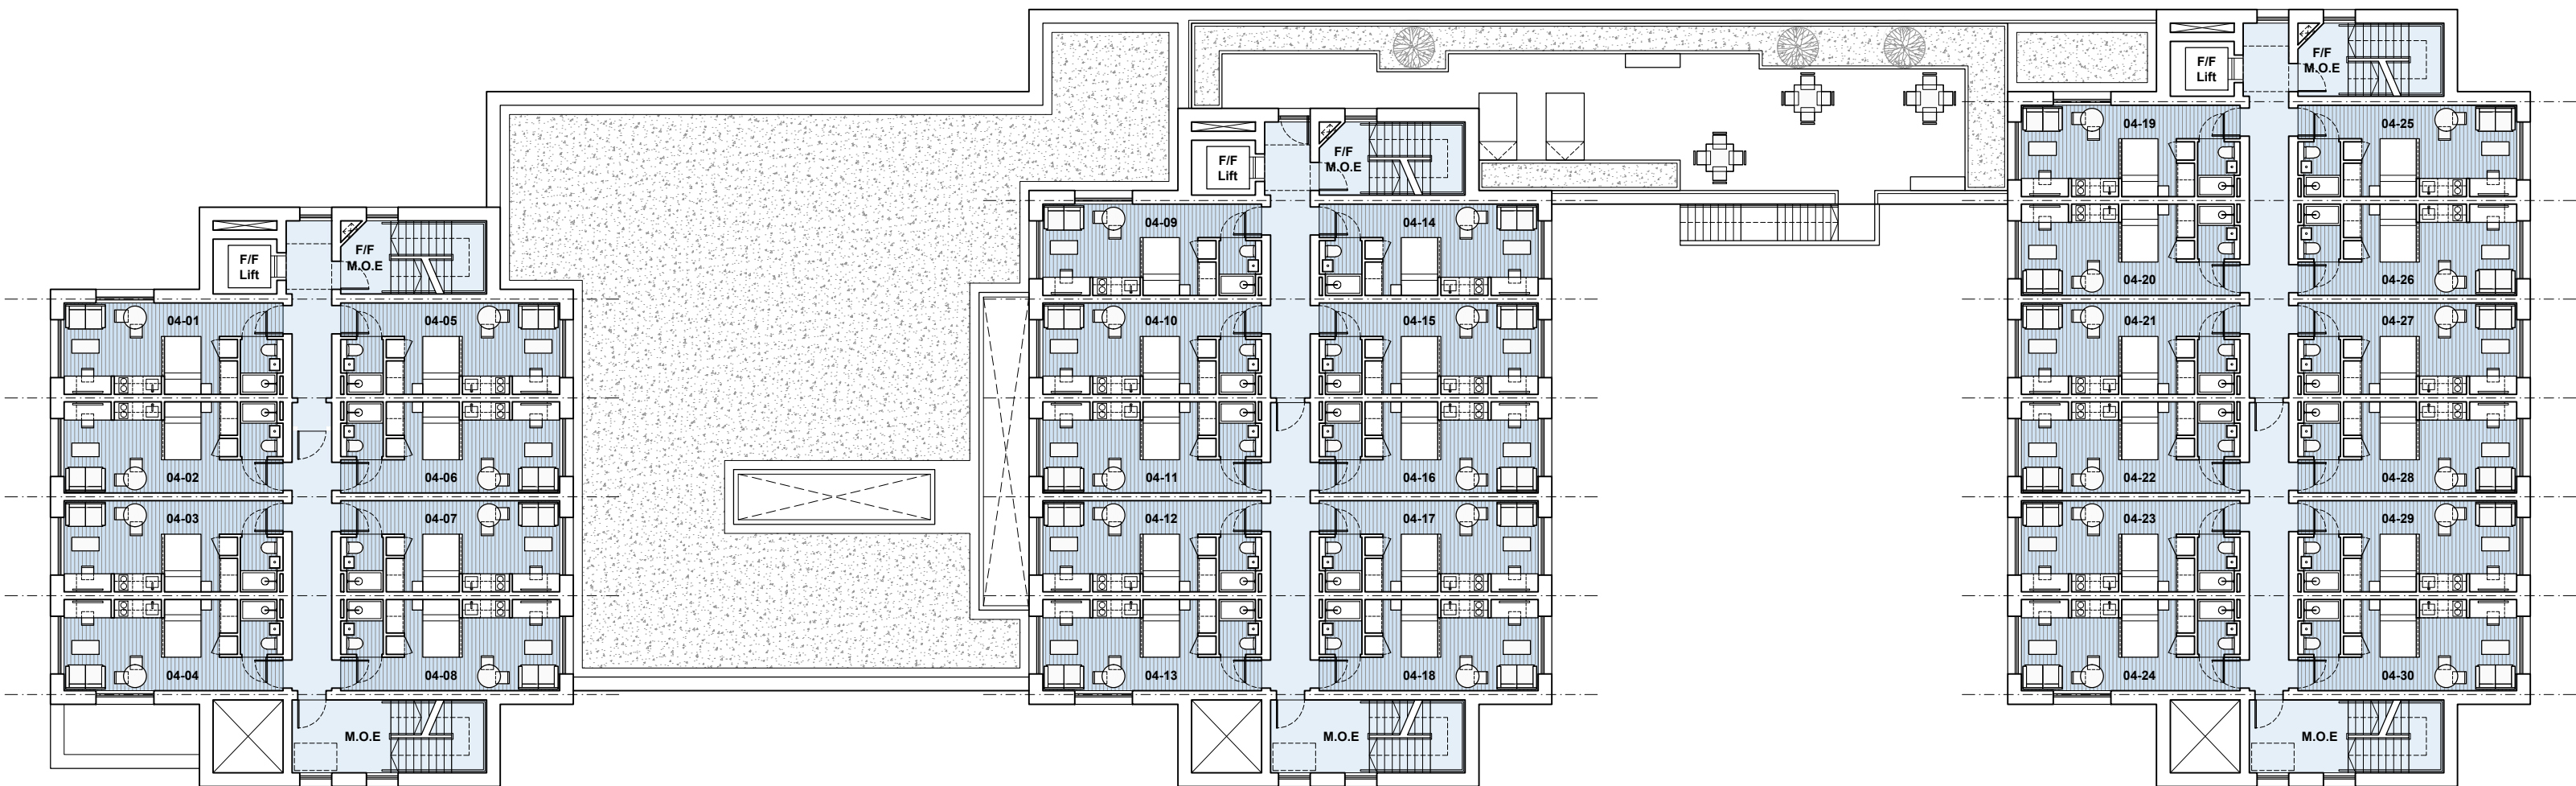

Proposed 4th-8th Floor Plan
Scale 1:200 at A3

 

RUTTER ARCHITECTS

68 Crooksbury
Farnham
Surrey
GU10 1QD
T. 01252 781 432
W. www.rutterarchitects.com

Client :
CNM Estates

Project :
PBSA, Rosemary Street, Cardiff

Drawing Title :
Proposed 2nd-3rd and 4th-8th Floor
Plans

Scale @ A2 : 1:200
Checked By : PR
Date : NOV 25


Job Number : 1075
Stage : PL
Drawing No : 104
Rev : *

Issue Status :
☐ Construction ☐ Preliminary ☒ Information
☐ Approval ☐ Tender


Copyright Rutter Architects Limited.
No implied licence exists.

All dimensions to be checked onsite. Errors, omissions or differences between drawings and specifications or bills of quantities to be reported to Rutter Architects Limited.


Revisions : Drawn/Chkd : Date :

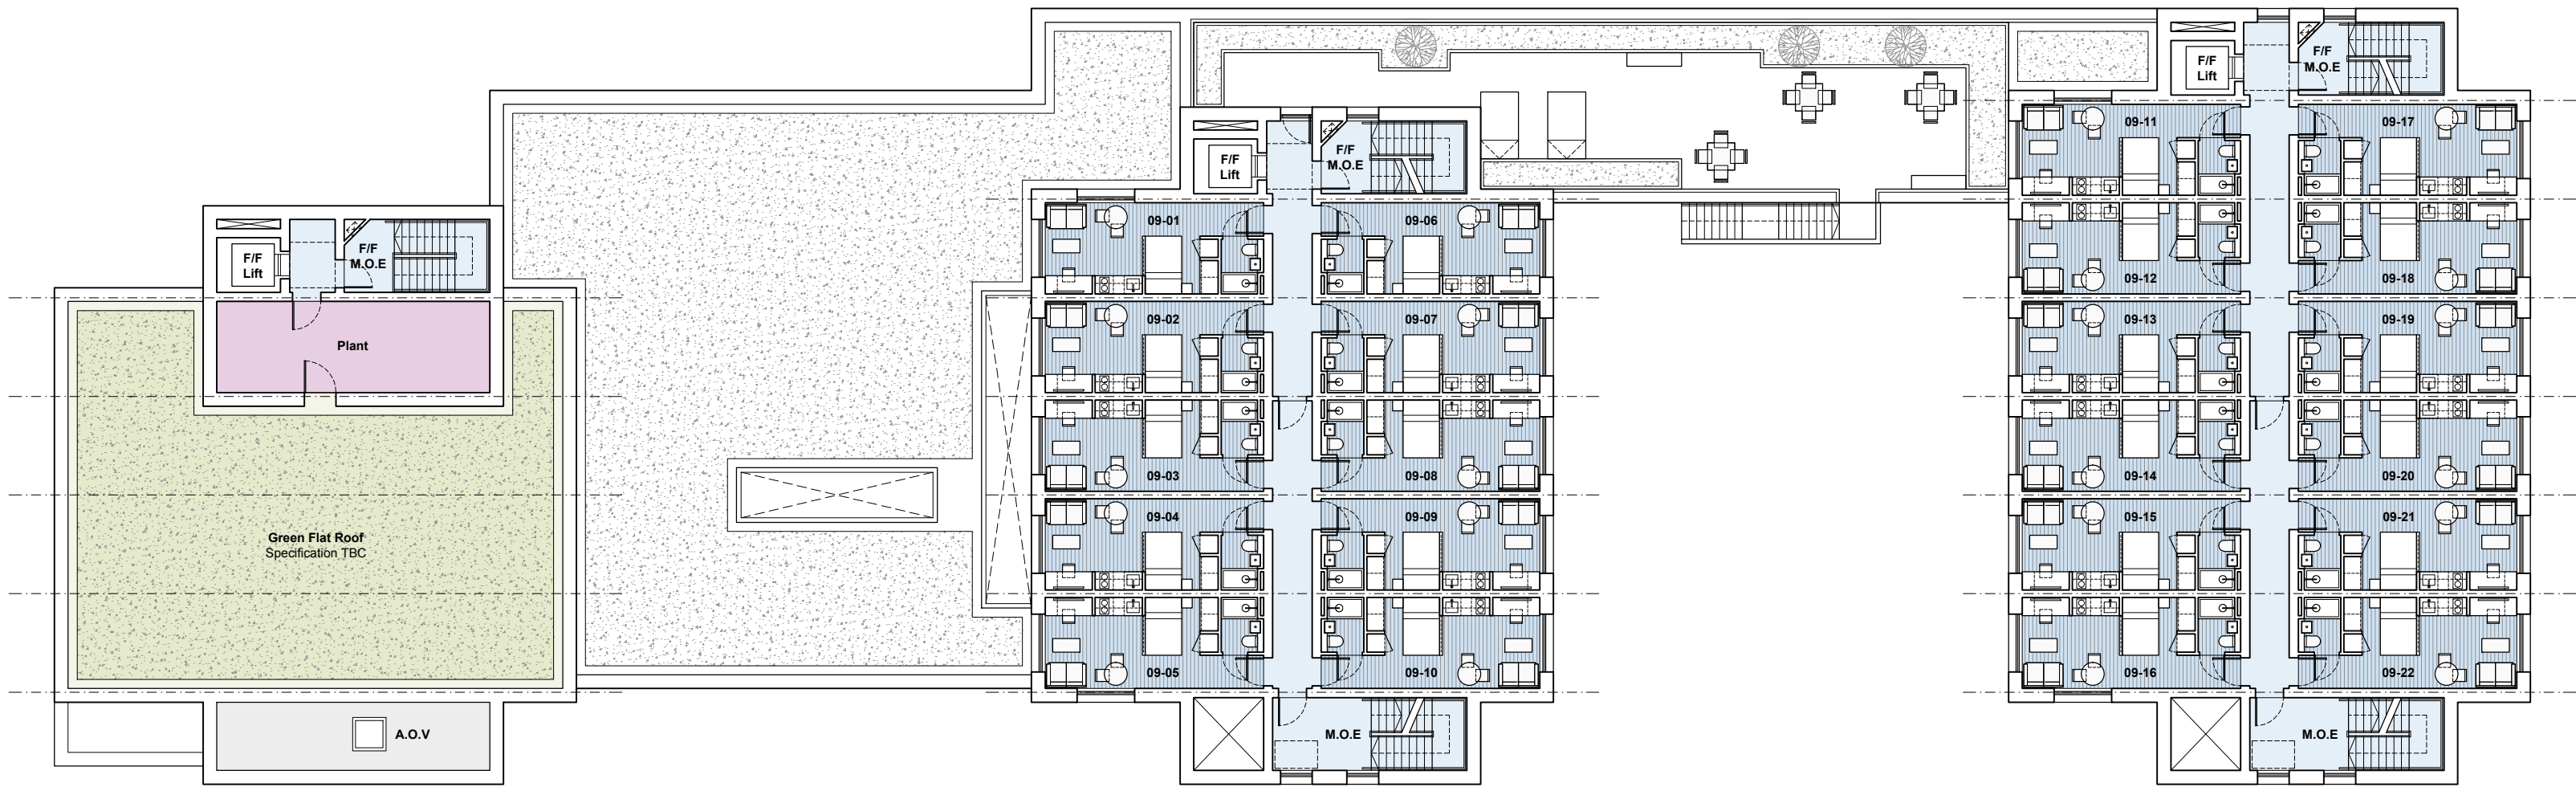

Proposed 9th Floor Plan
Scale 1:200 at A3

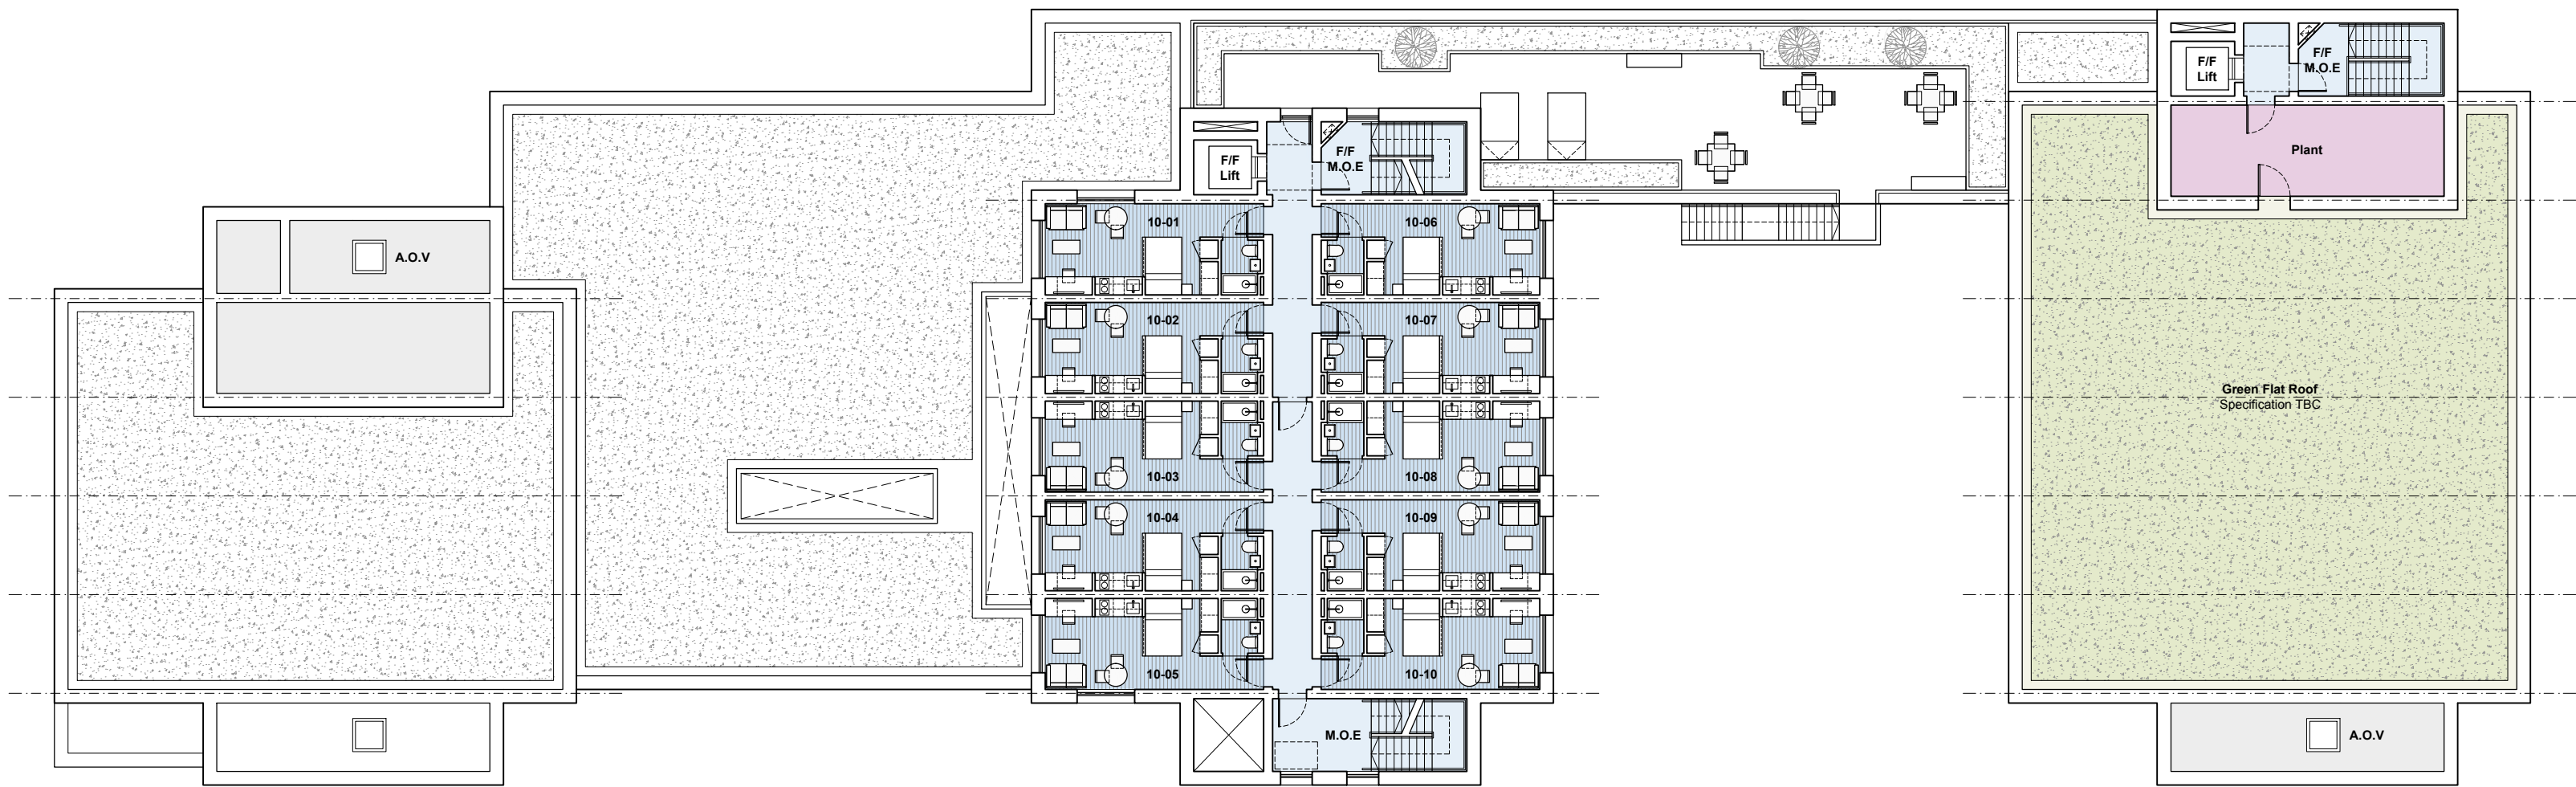

Proposed 10th Floor Plan
Scale 1:200 at A3

 

RUTTER ARCHITECTS

68 Crooksbury
Farnham
Surrey
GU10 1QD
T. 01252 781 432
W. www.rutterarchitects.com

Client :
CNM Estates


Project :
PBSA, Rosemary Street, Cardiff

Drawing Title :
Proposed 9th and 10th Floor Plans


Scale @ A2 : 1:200 Checked By : PR Date : NOV 25

Job Number : 1075 Stage : PL Drawing No : 105 Rev : *


Issue Status :
☐ Construction ☐ Preliminary ☒ Information
☐ Approval ☐ Tender

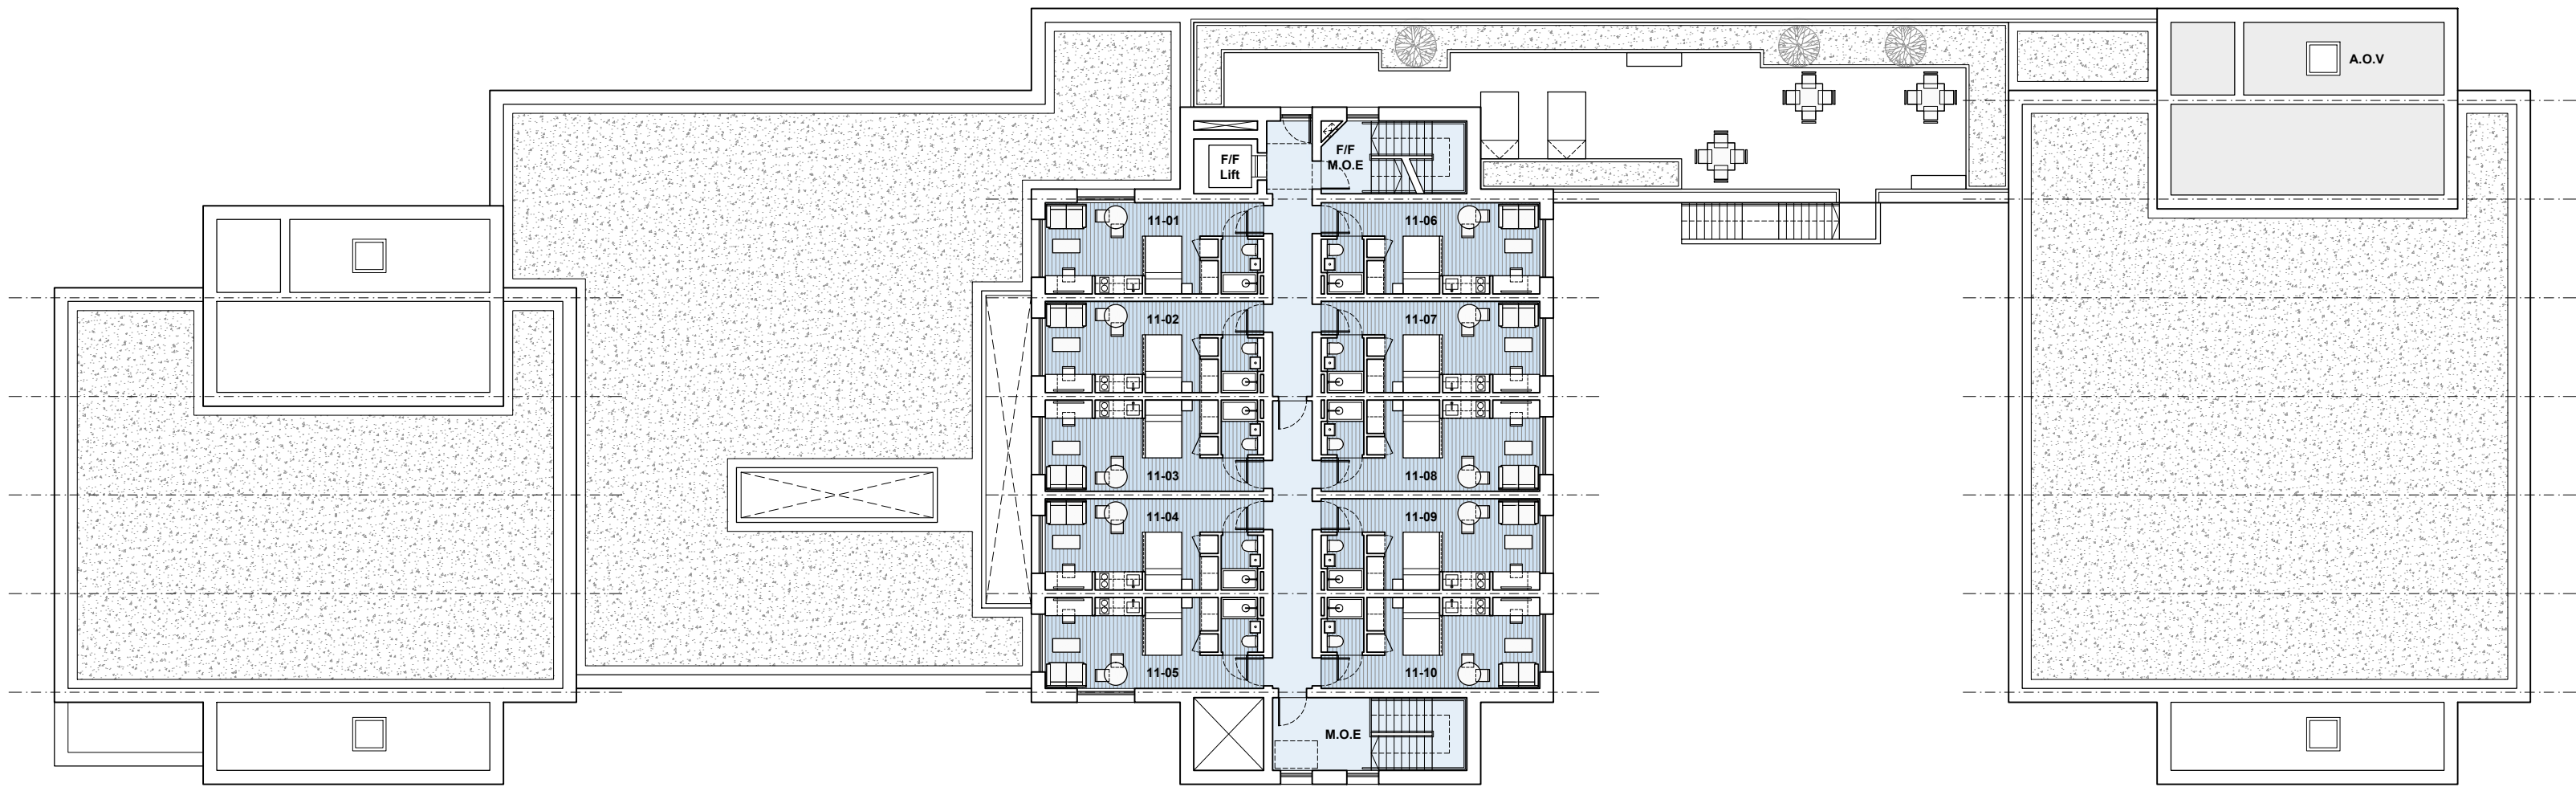

Proposed 11th Floor Plan
Scale 1:200 at A3

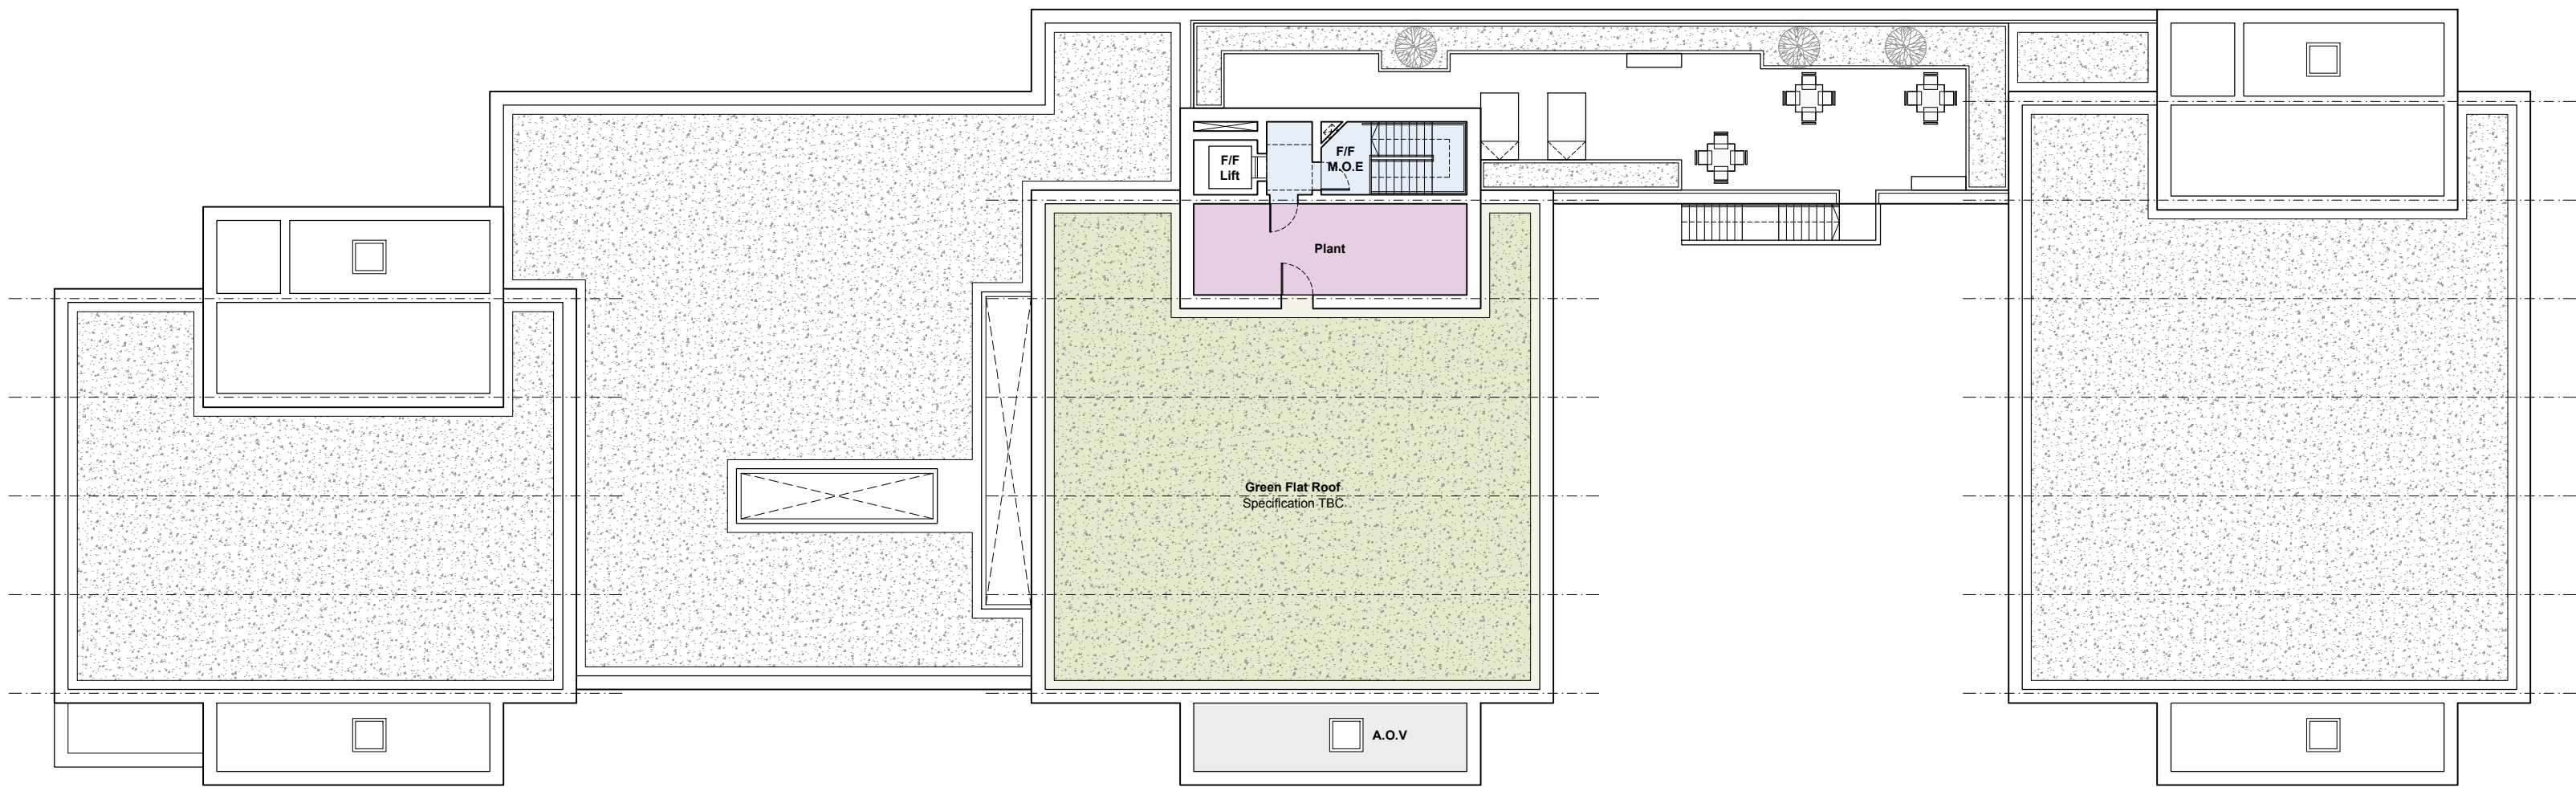

Proposed 12th Floor Plan
Scale 1:200 at A3

 

Copyright Rutter Architects Limited.
No implied licence exists.
All dimensions to be checked onsite. Errors, omissions or differences between drawings and specifications or bills of quantities to be reported to Rutter Architects Limited.

Revisions : Drawn/Chkd : Date :

RUTTER ARCHITECTS

68 Crooksbury
Farnham
Surrey
GU10 1QD
T. 01252 781 432
W. www.rutterarchitects.com

Client :
CNM Estates

Project :
PBSA, Rosemary Street, Cardiff


Drawing Title :
Proposed 11th and 12th Floor Plans

Scale @ A2 : 1:200	Checked By : PR	Date : NOV 25
Job Number : 1075	Stage : PL	Drawing No : 106
Rev : *		
Issue Status :		
☐ Construction	☐ Preliminary	☒ Information
☐ Approval	☐ Tender	



Copyright Rutter Architects Limited.
No implied licence exists.

All dimensions to be checked onsite. Errors, omissions or differences between drawings and specifications or bills of quantities to be reported to Rutter Architects Limited.

Revisions : Drawn/Chkd : Date :

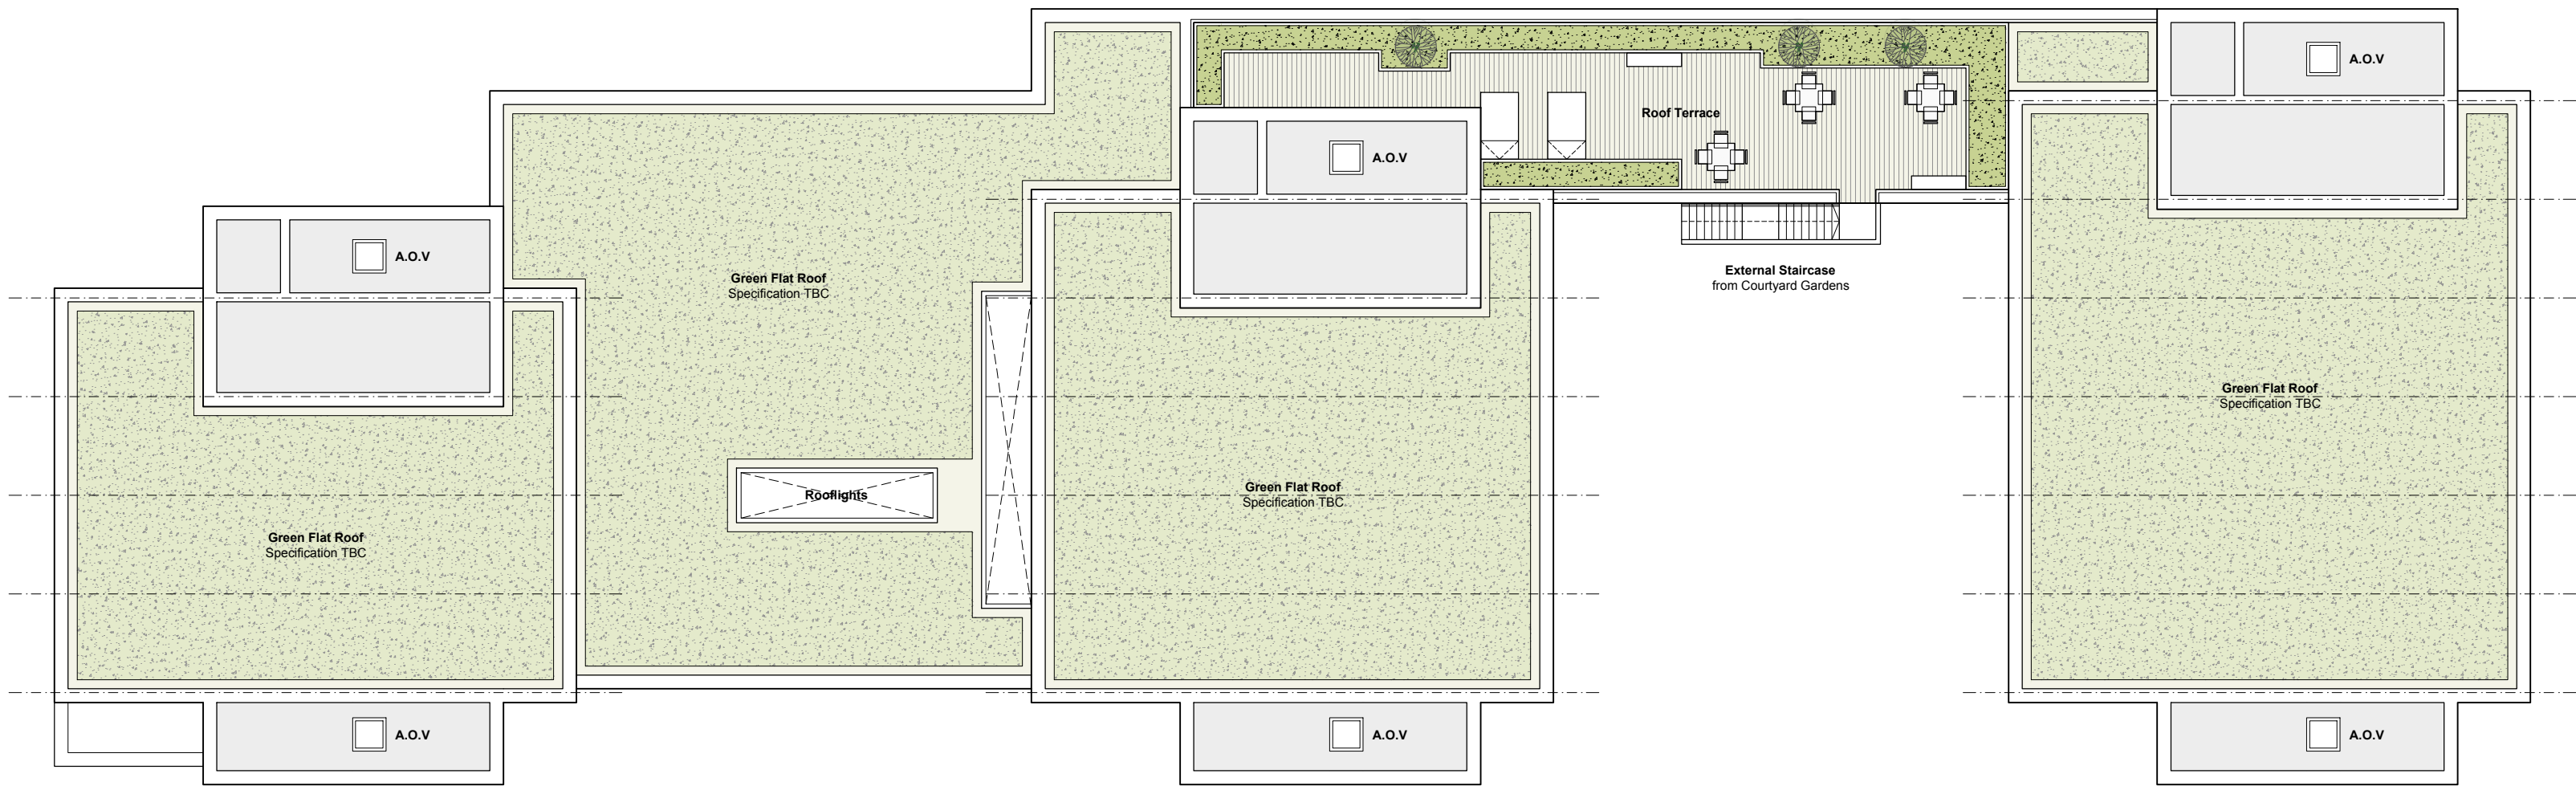

Proposed Roof Plan
Scale 1:200 at A3

  

RUTTER ARCHITECTS

68 Crooksbury
Farnham
Surrey
GU10 1QD
T. 01252 781 432
W. www.rutterarchitects.com

Client :
CNM Estates

Project :
PBSA, Rosemary Street, Cardiff

Drawing Title :
Proposed Roof Plan

Scale @ A2 : 1:200 Checked By : PR Date : NOV 25

Job Number : 1075 Stage : PL Drawing No : 107 Rev : *

Issue Status :

☐ Construction ☐ Preliminary ☒ Information
☐ Approval ☐ Tender