


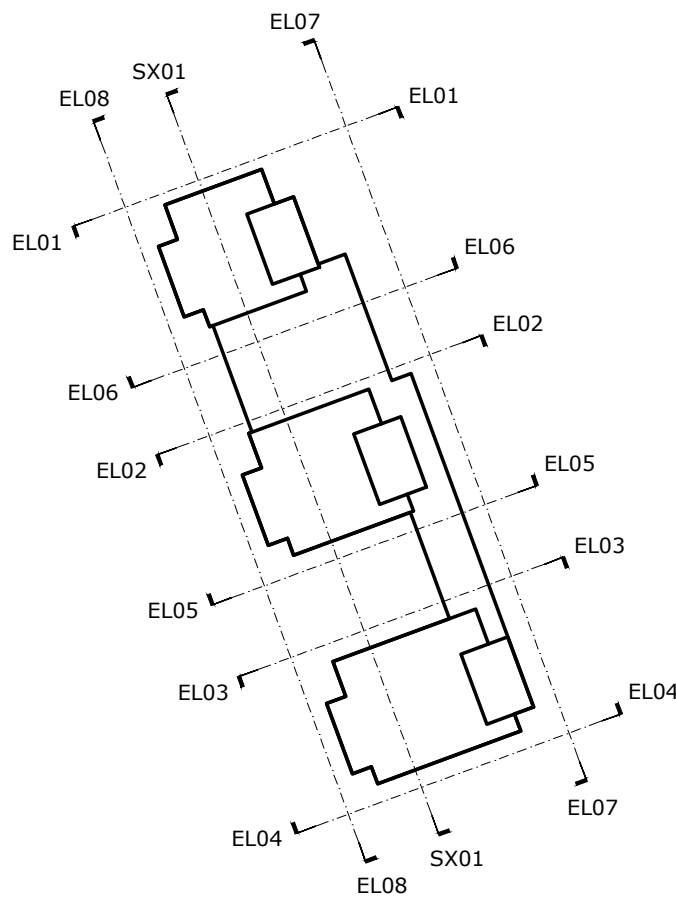

Proposed Section 01 - West Facing
Scale 1:200 at A3

Copyright Rutter Architects Limited.
No implied licence exists.
All dimensions to be checked onsite. Errors, omissions or differences between drawings and specifications or bills of quantities to be reported to Rutter Architects Limited.

Revisions : Drawn/Chkd : Date :

RUTTER ARCHITECTS

68 Crooksbury
Farnham
Surrey
GU10 1QD
T. 01252 781 432
W. www.rutterarchitects.com

Client :
CNM Estates

Project :
PBSA, Rosemary Street, Cardiff

Drawing Title :
Proposed Section 01
West Facing

Scale @ A1 :
1:200
Checked By :
PR
Date :
NOV 25

Job Number :
1075
Stage :
PL
Drawing No :
118
Rev :
A

Issue Status :

☐ Construction ☐ Preliminary ☒ Information
☐ Approval ☐ Tender