


Proposed Elevation 04 - South Facing (Tyndall Street)
Scale 1:200 at A3

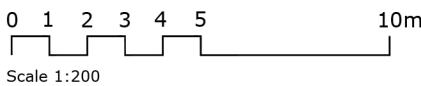

Copyright Rutter Architects Limited.
No implied licence exists.
All dimensions to be checked onsite. Errors, omissions or differences between drawings and specifications or bills of quantities to be reported to Rutter Architects Limited.

Revisions : Drawn/Chkd : Date :

RUTTER ARCHITECTS

68 Crooksbury
Farnham
Surrey
GU10 1QD
T. 01252 781 432
W. www.rutterarchitects.com

Client :
CNM Estates

Project :
PBSA, Rosemary Street, Cardiff


Drawing Title :
Proposed Elevation 04
South Facing (Tyndall Street)

Scale @ A1 : 1:200
Checked By : PR
Date : NOV 25



Job Number : 1075
Stage : PL
Drawing No : 113
Rev : A

Issue Status :

☐ Construction ☐ Preliminary ☒ Information
☐ Approval ☐ Tender

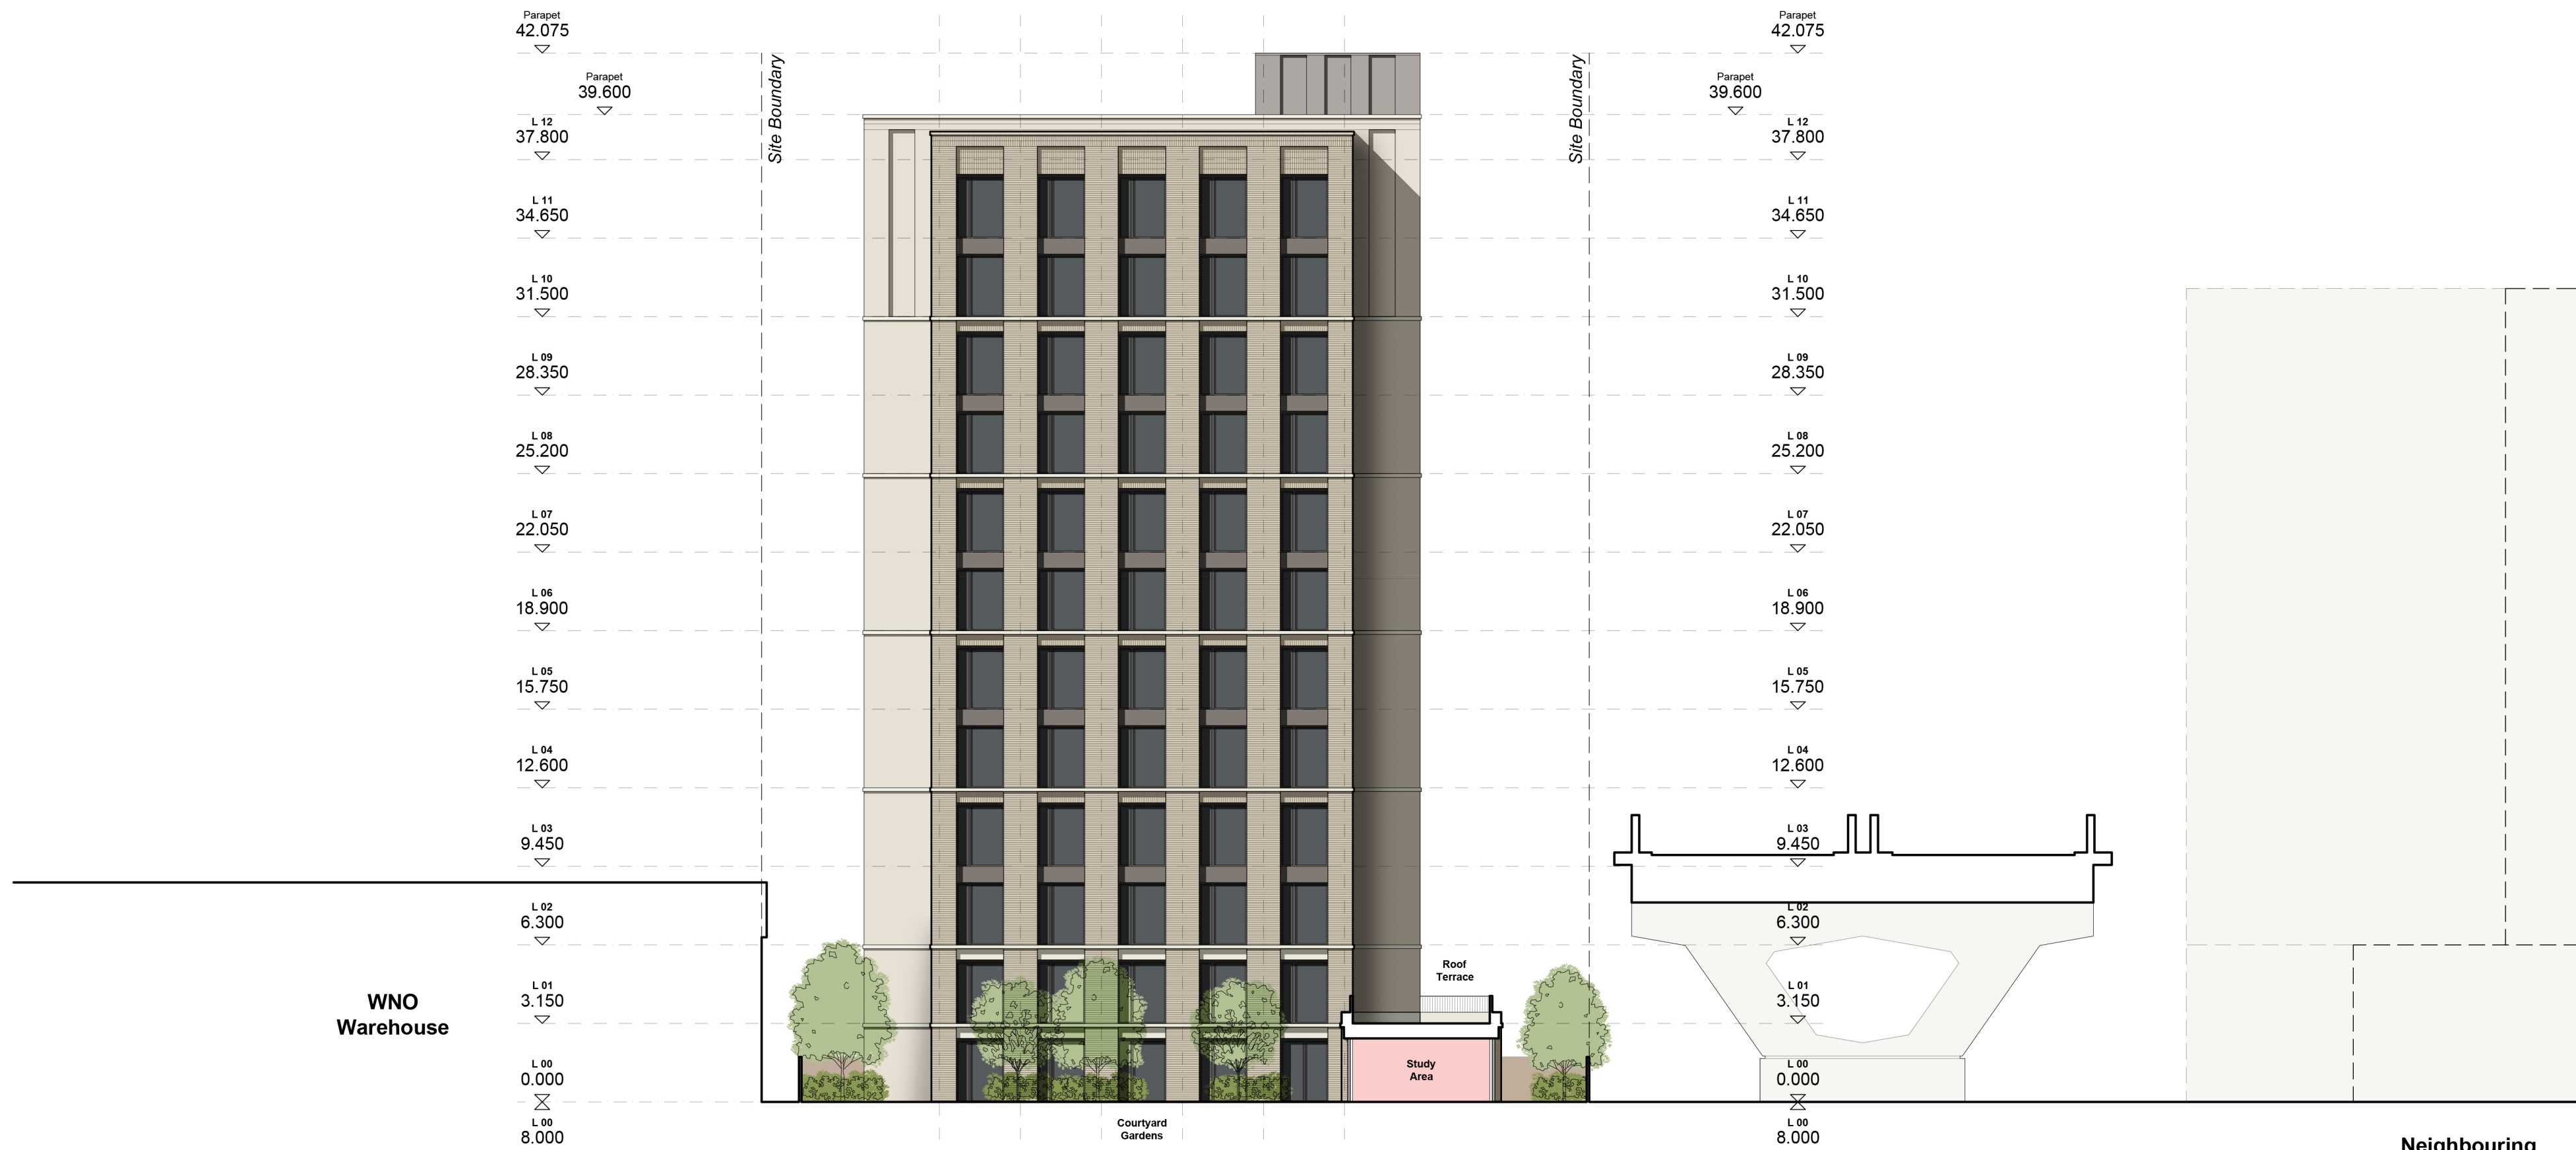

Proposed Elevation 05 - South Facing (Sectional)
Scale 1:200 at A3

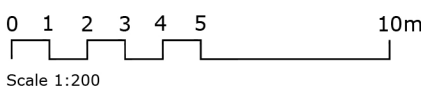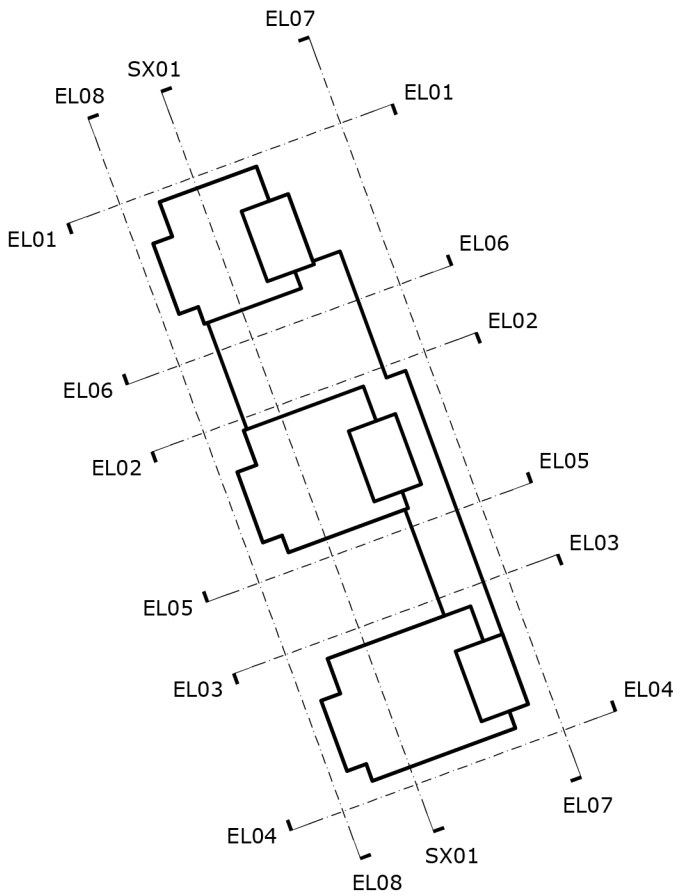

RUTTER ARCHITECTS

68 Crooksbury
Farnham
Surrey
GU10 1QD
T. 01252 781 432
W. www.rutterarchitects.com

Client :
CNM Estates

Project :
PBSA, Rosemary Street, Cardiff

Drawing Title :
Proposed Elevation 05
South Facing (Sectional)

Scale @ A1 :
1:200

Checked By :
PR

Date :
NOV 25

Job Number :
1075


Stage :
PL

Drawing No :
114



Rev :
A

Issue Status :

☐ Construction ☐ Preliminary ☒ Information
☐ Approval ☐ Tender

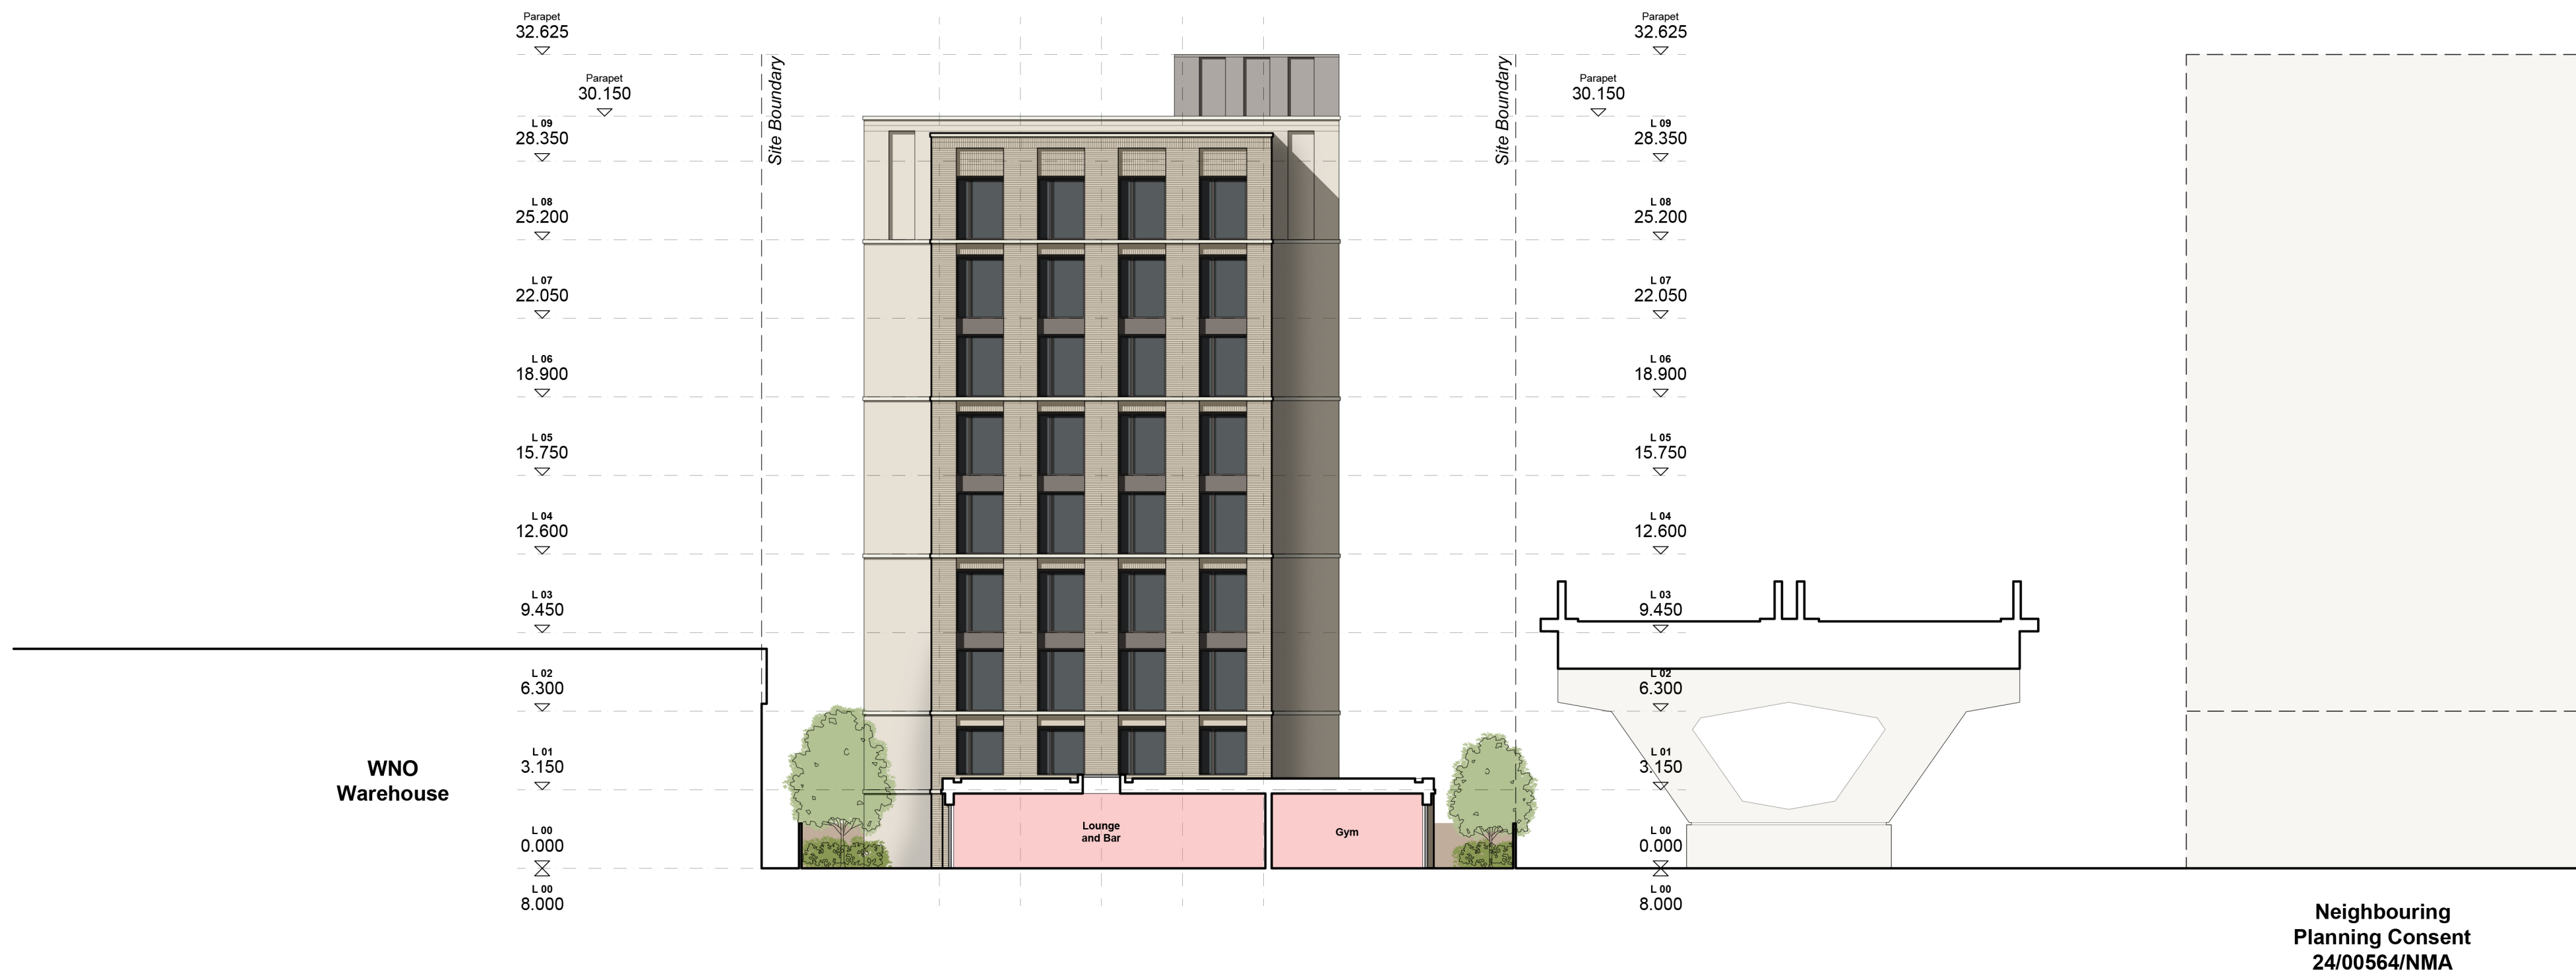

Proposed Elevation 06 - South Facing (Sectional)
Scale 1:200 at A3

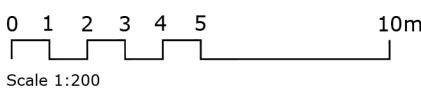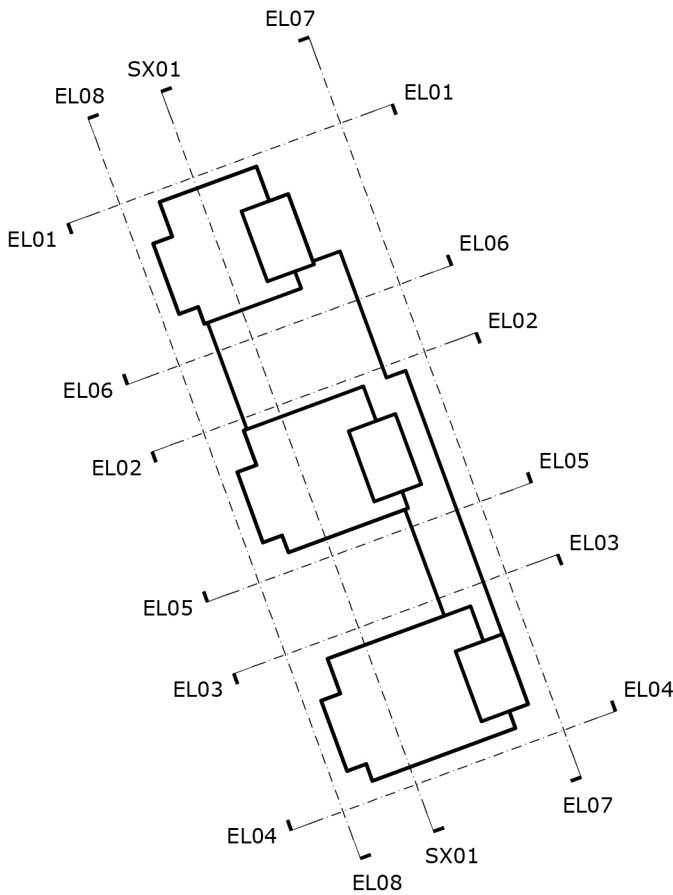

RUTTER ARCHITECTS

68 Crooksbury
Farnham
Surrey
GU10 1QD
T. 01252 781 432
W. www.rutterarchitects.com

Client :
CNM Estates

Project :
PBSA, Rosemary Street, Cardiff

Drawing Title :
Proposed Elevation 06
South Facing (Sectional)

Scale @ A1 :
1:200

Checked By :
PR

Date :
NOV 25

Job Number :
1075

Stage :
PL

Drawing No :
115

Rev :
A

Issue Status :

☐ Construction ☐ Preliminary ☒ Information
☐ Approval ☐ Tender