


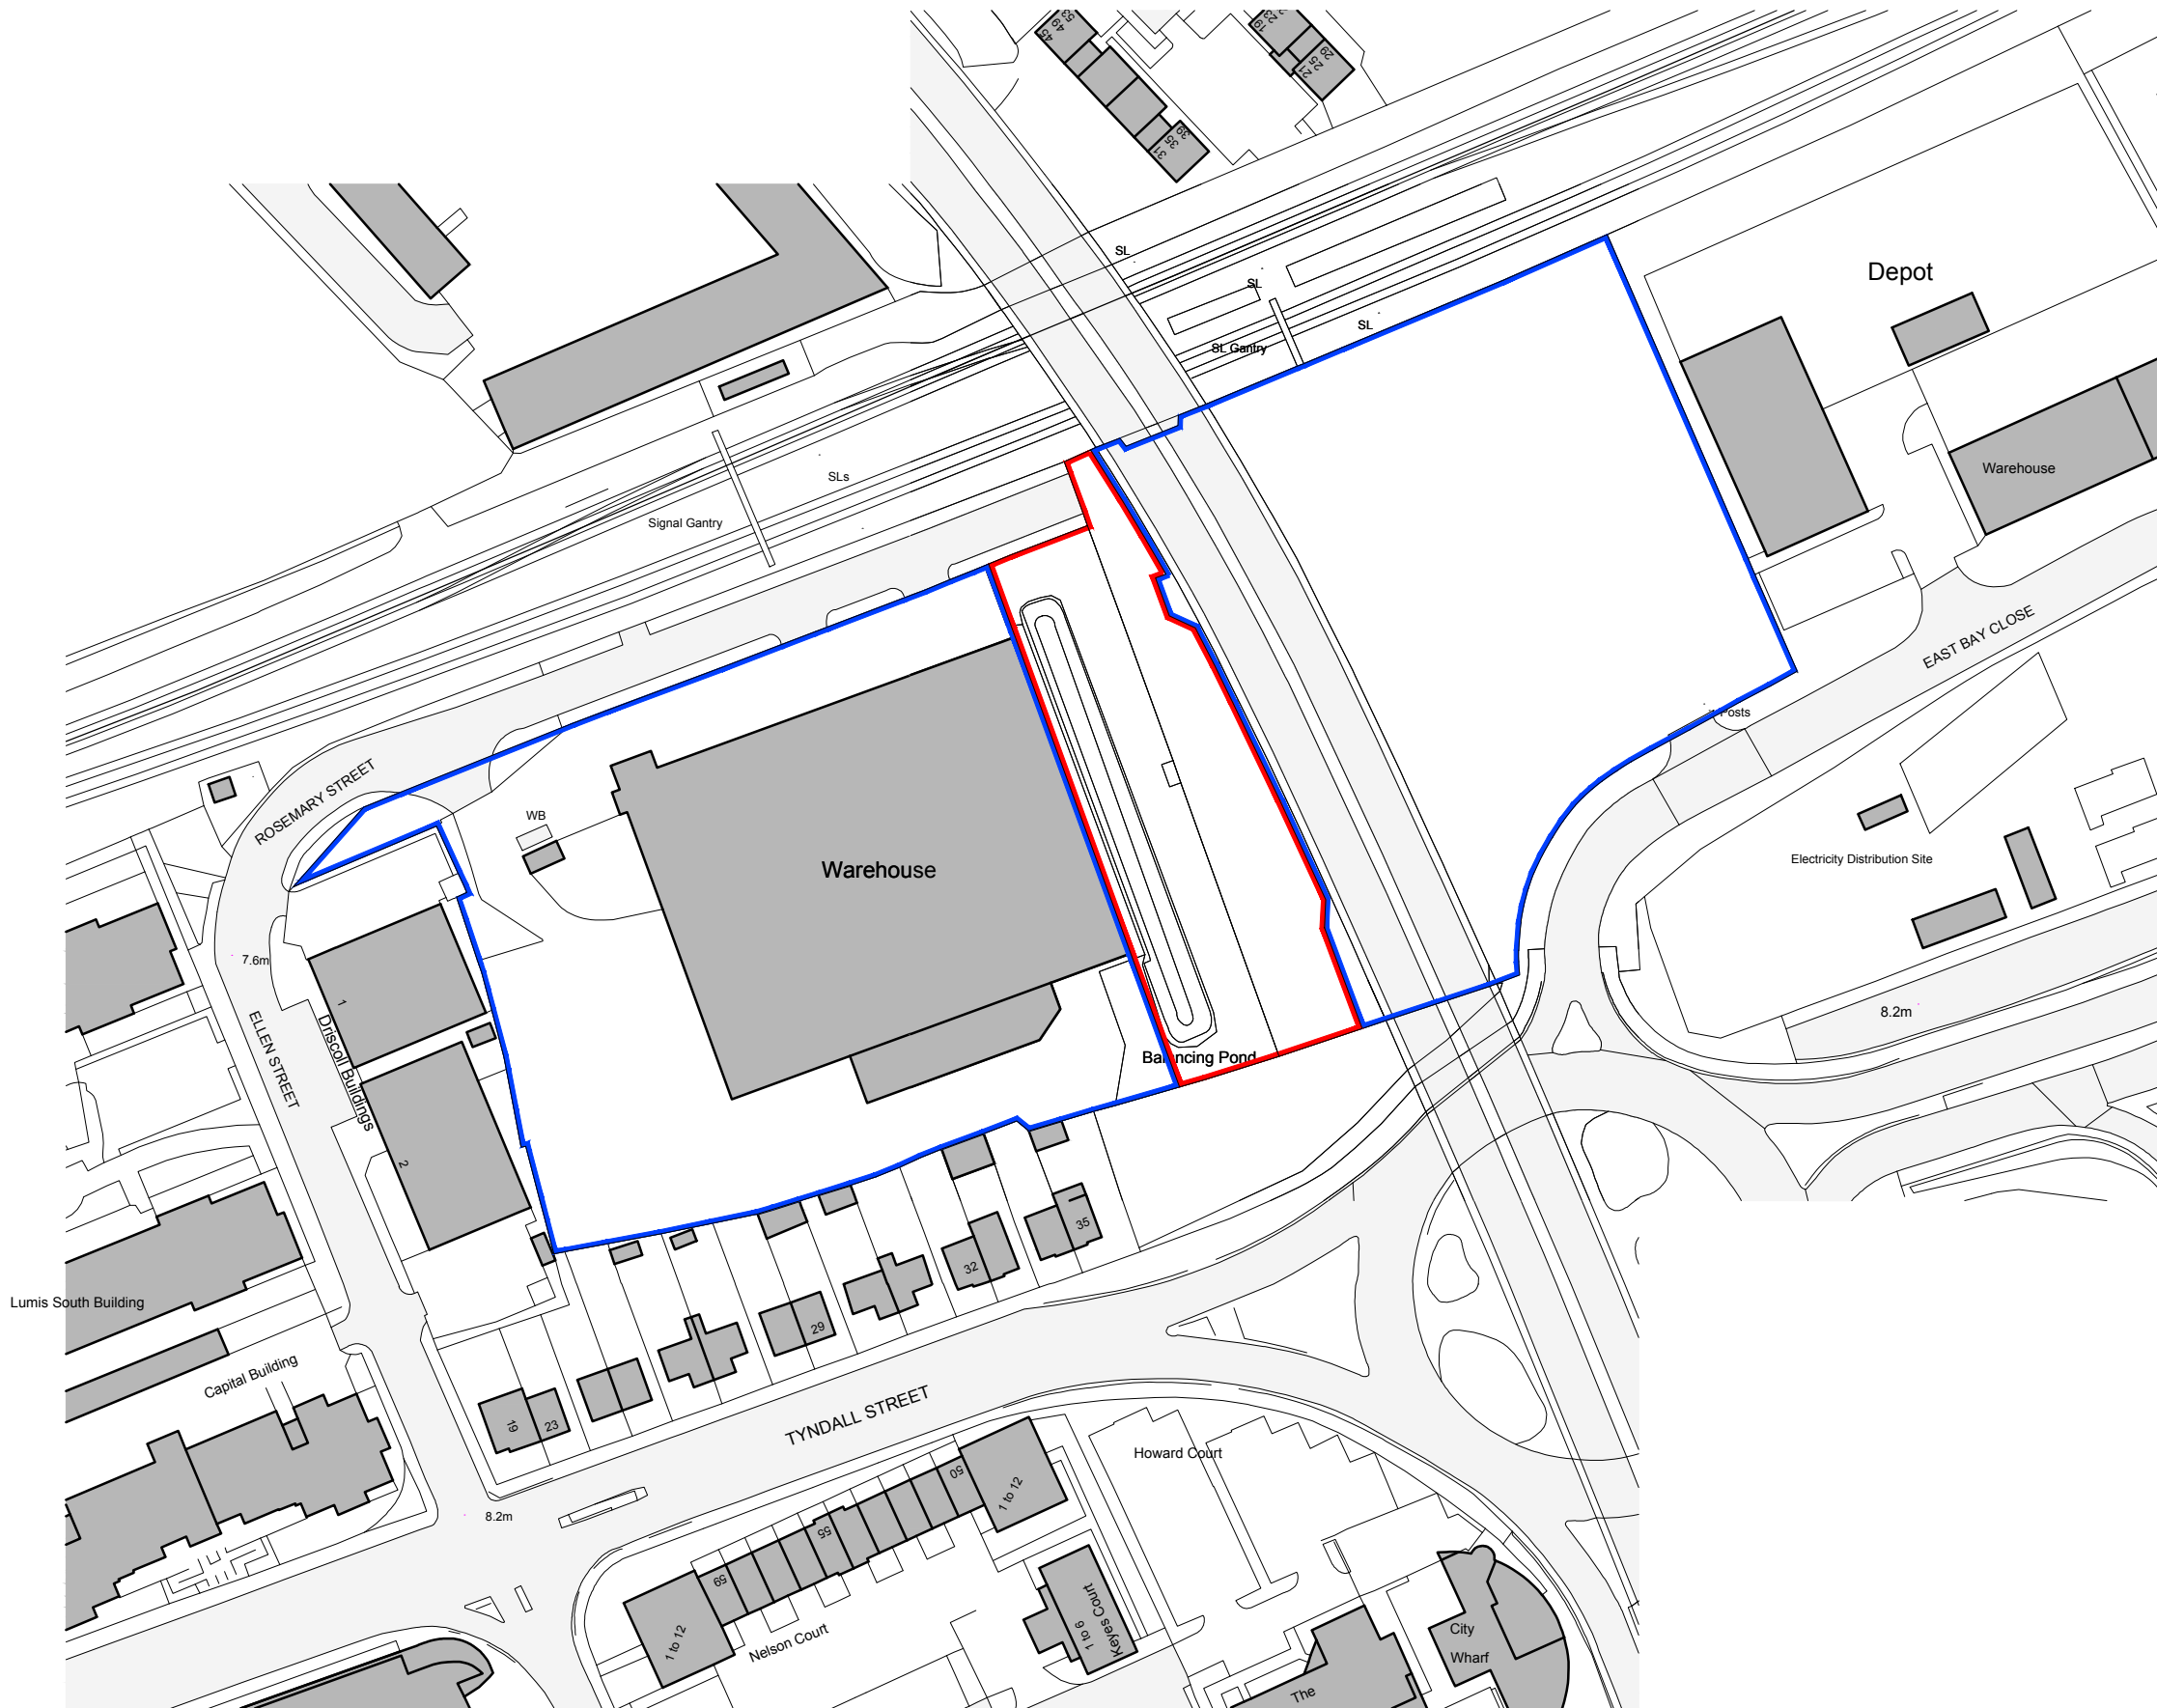

Ordnance Survey, (c) Crown Copyright 2024. All rights reserved. Licence number 100022432

RUTTER ARCHITECTS

68 Crooksbury
Farnham
Surrey
GU10 1QD
T. 01252 781 432
W. www.rutterarchitects.com

Copyright Rutter Architects Limited.
No implied licence exists. All dimensions to be checked onsite. Errors, omissions or differences
between drawings and specifications or bills of quantities to be reported to Rutter Architects Limited.

Scale @ A3 :
1:1250

Checked By :
PR

Date :
NOV 25

Job Number :
1075

Stage :
PL

Drawing No :
001

Revision :
A

☐ Construction ☐ Preliminary ☒ Information
☐ Approval ☐ Tender

Client :
CNM Estates

Project :
PBSA, Rosemary Street, Cardiff

Drawing Title :
Site Location Plan


Revisions :


Drawn/Chkd :

Date :

Notes :

0 10 20 30 40 50m
Scale 1:1250

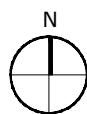

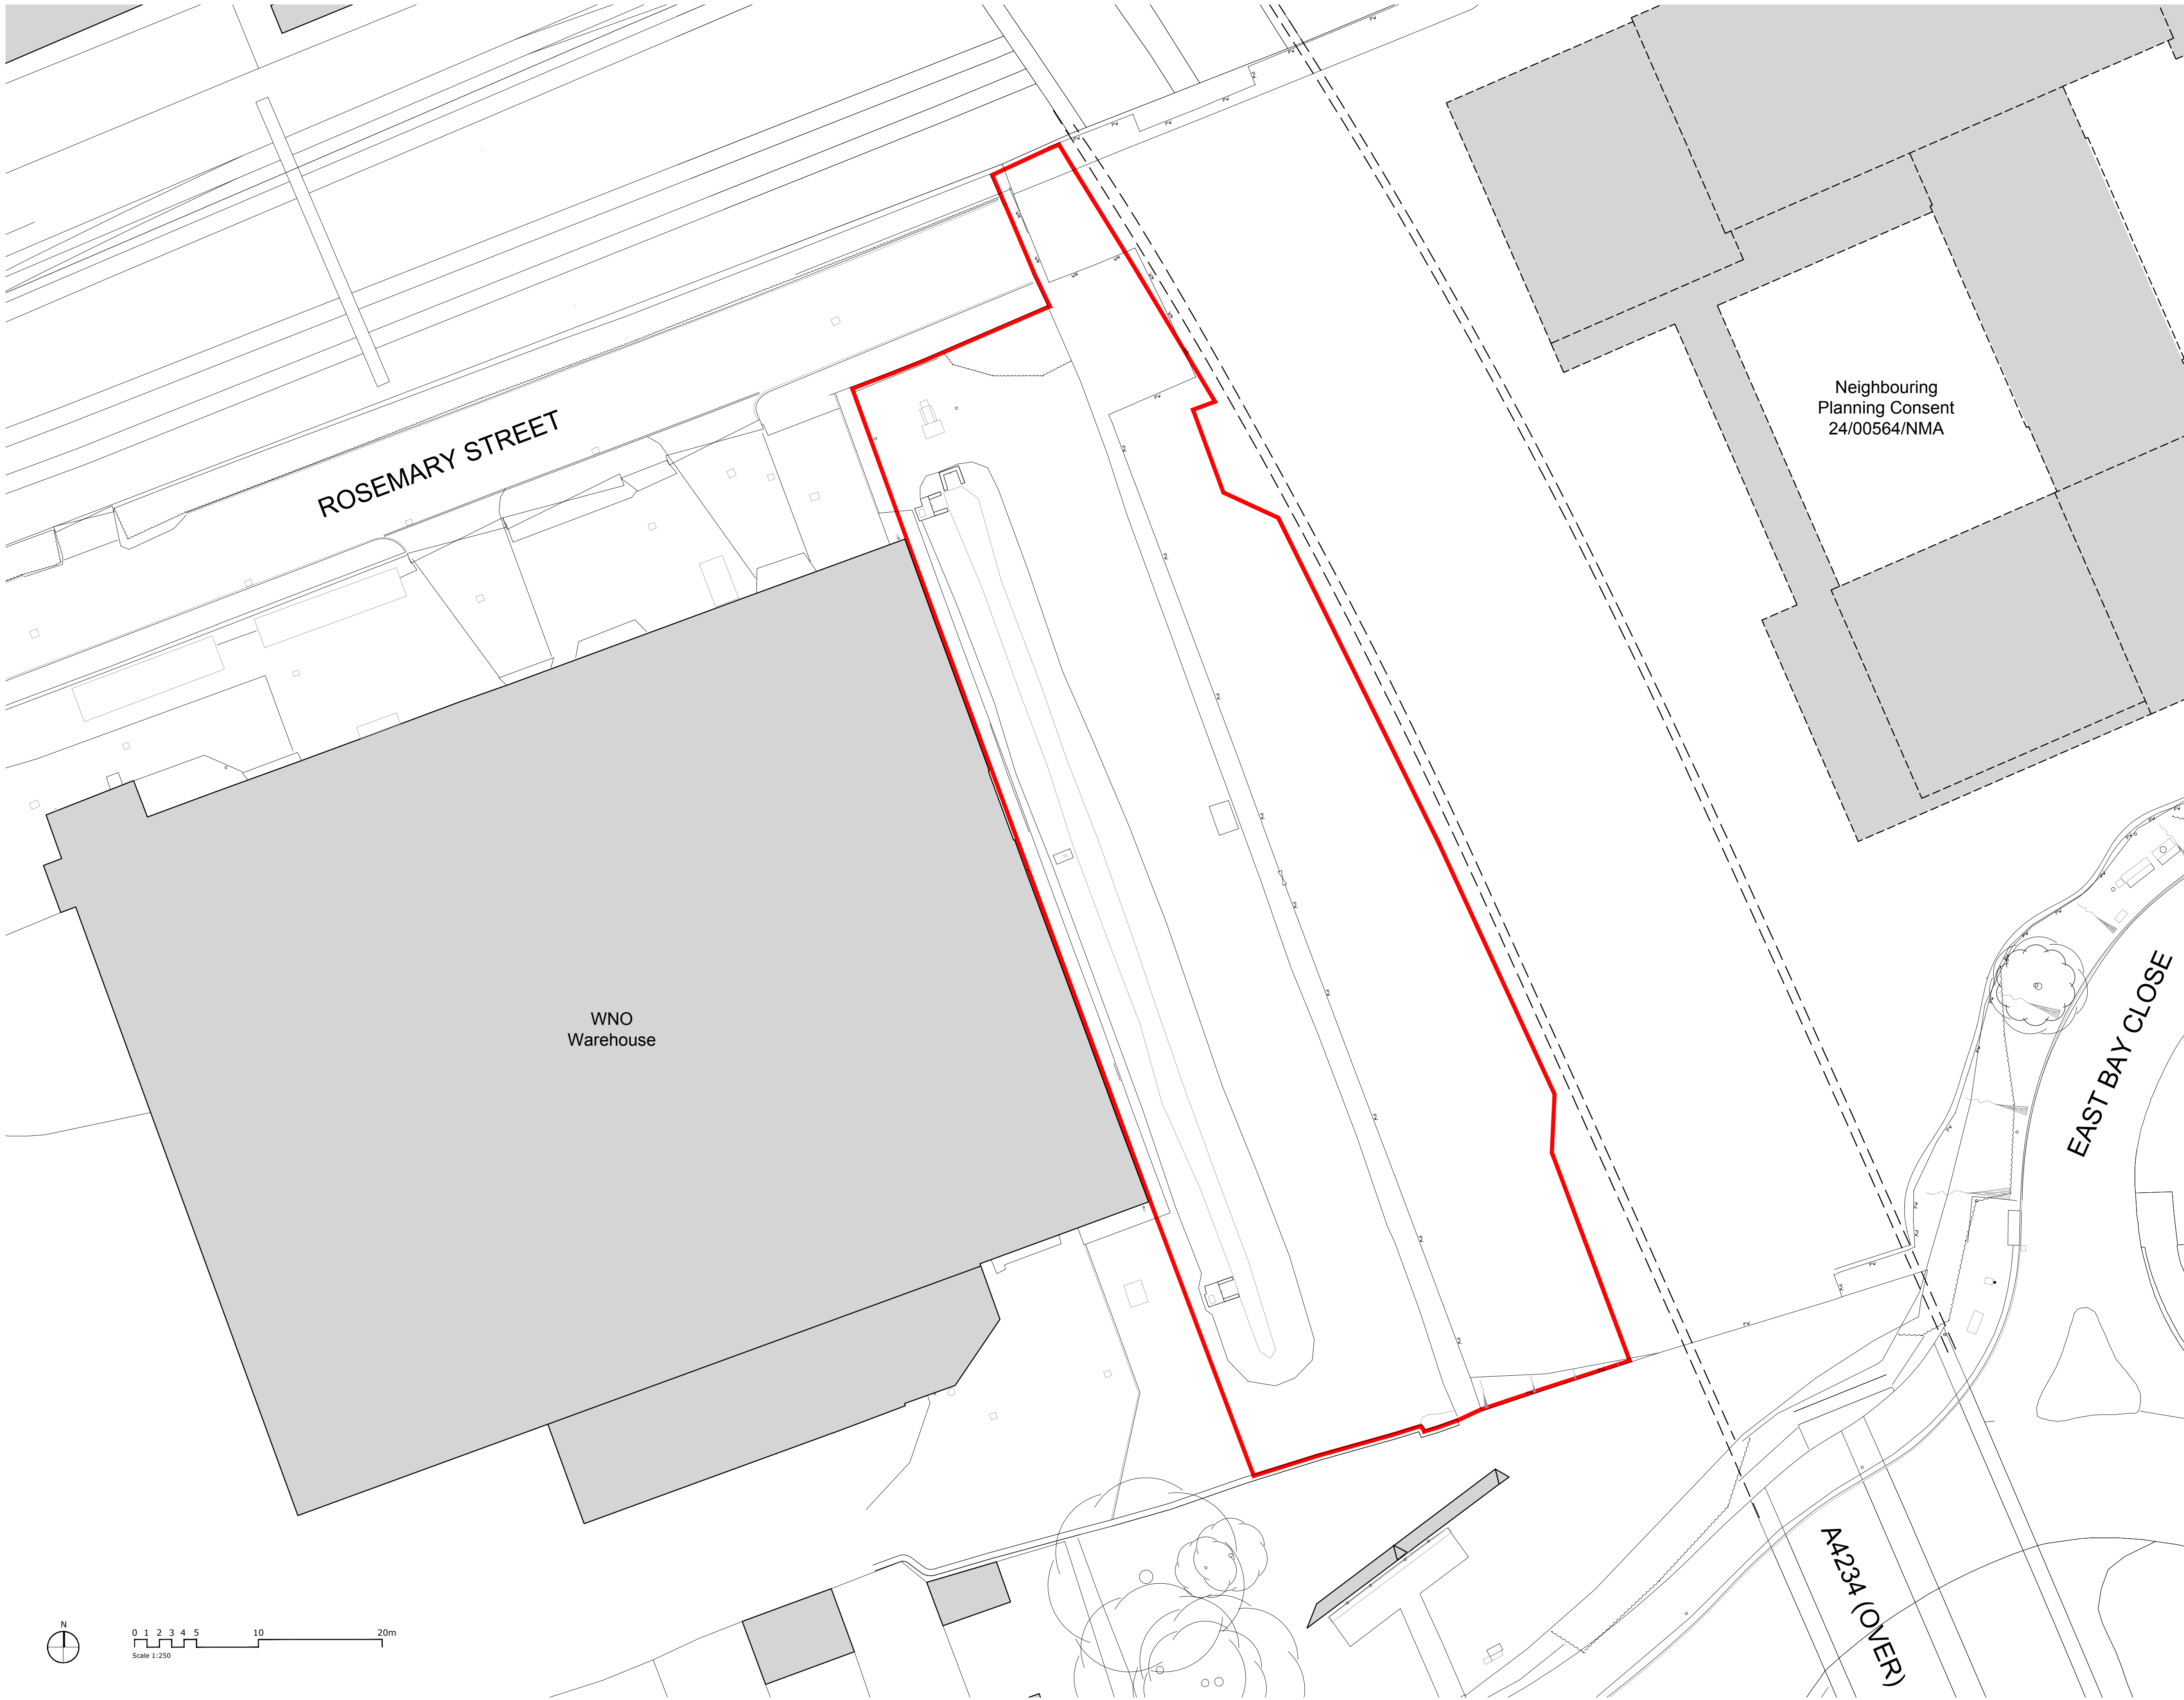

Copyright Rutter Architects Limited.
No implied licence exists.
All dimensions to be checked onsite. Errors, omissions or
differences between drawings and specifications or bills of
quantities to be reported to Rutter Architects Limited.

Revisions : Drawn/Chkd : Date :

RUTTER ARCHITECTS

68 Crooksbury
Farnham
Surrey
GU10 1QD
T. 01252 781 432
W. www.rutterarchitects.com

Client :
CNM Estates

Project :
PBSA, Rosemary Street, Cardiff

Drawing Title :
Existing Site and Block Plan

Scale @ A1 :
1:250

Checked By :
PR

Date :
NOV 25


Job Number :
1075

Stage :
PL

Drawing No :
002

Rev :
A

Issue Status :
☐ Construction ☐ Preliminary ☒ Information
☐ Approval ☐ Tender

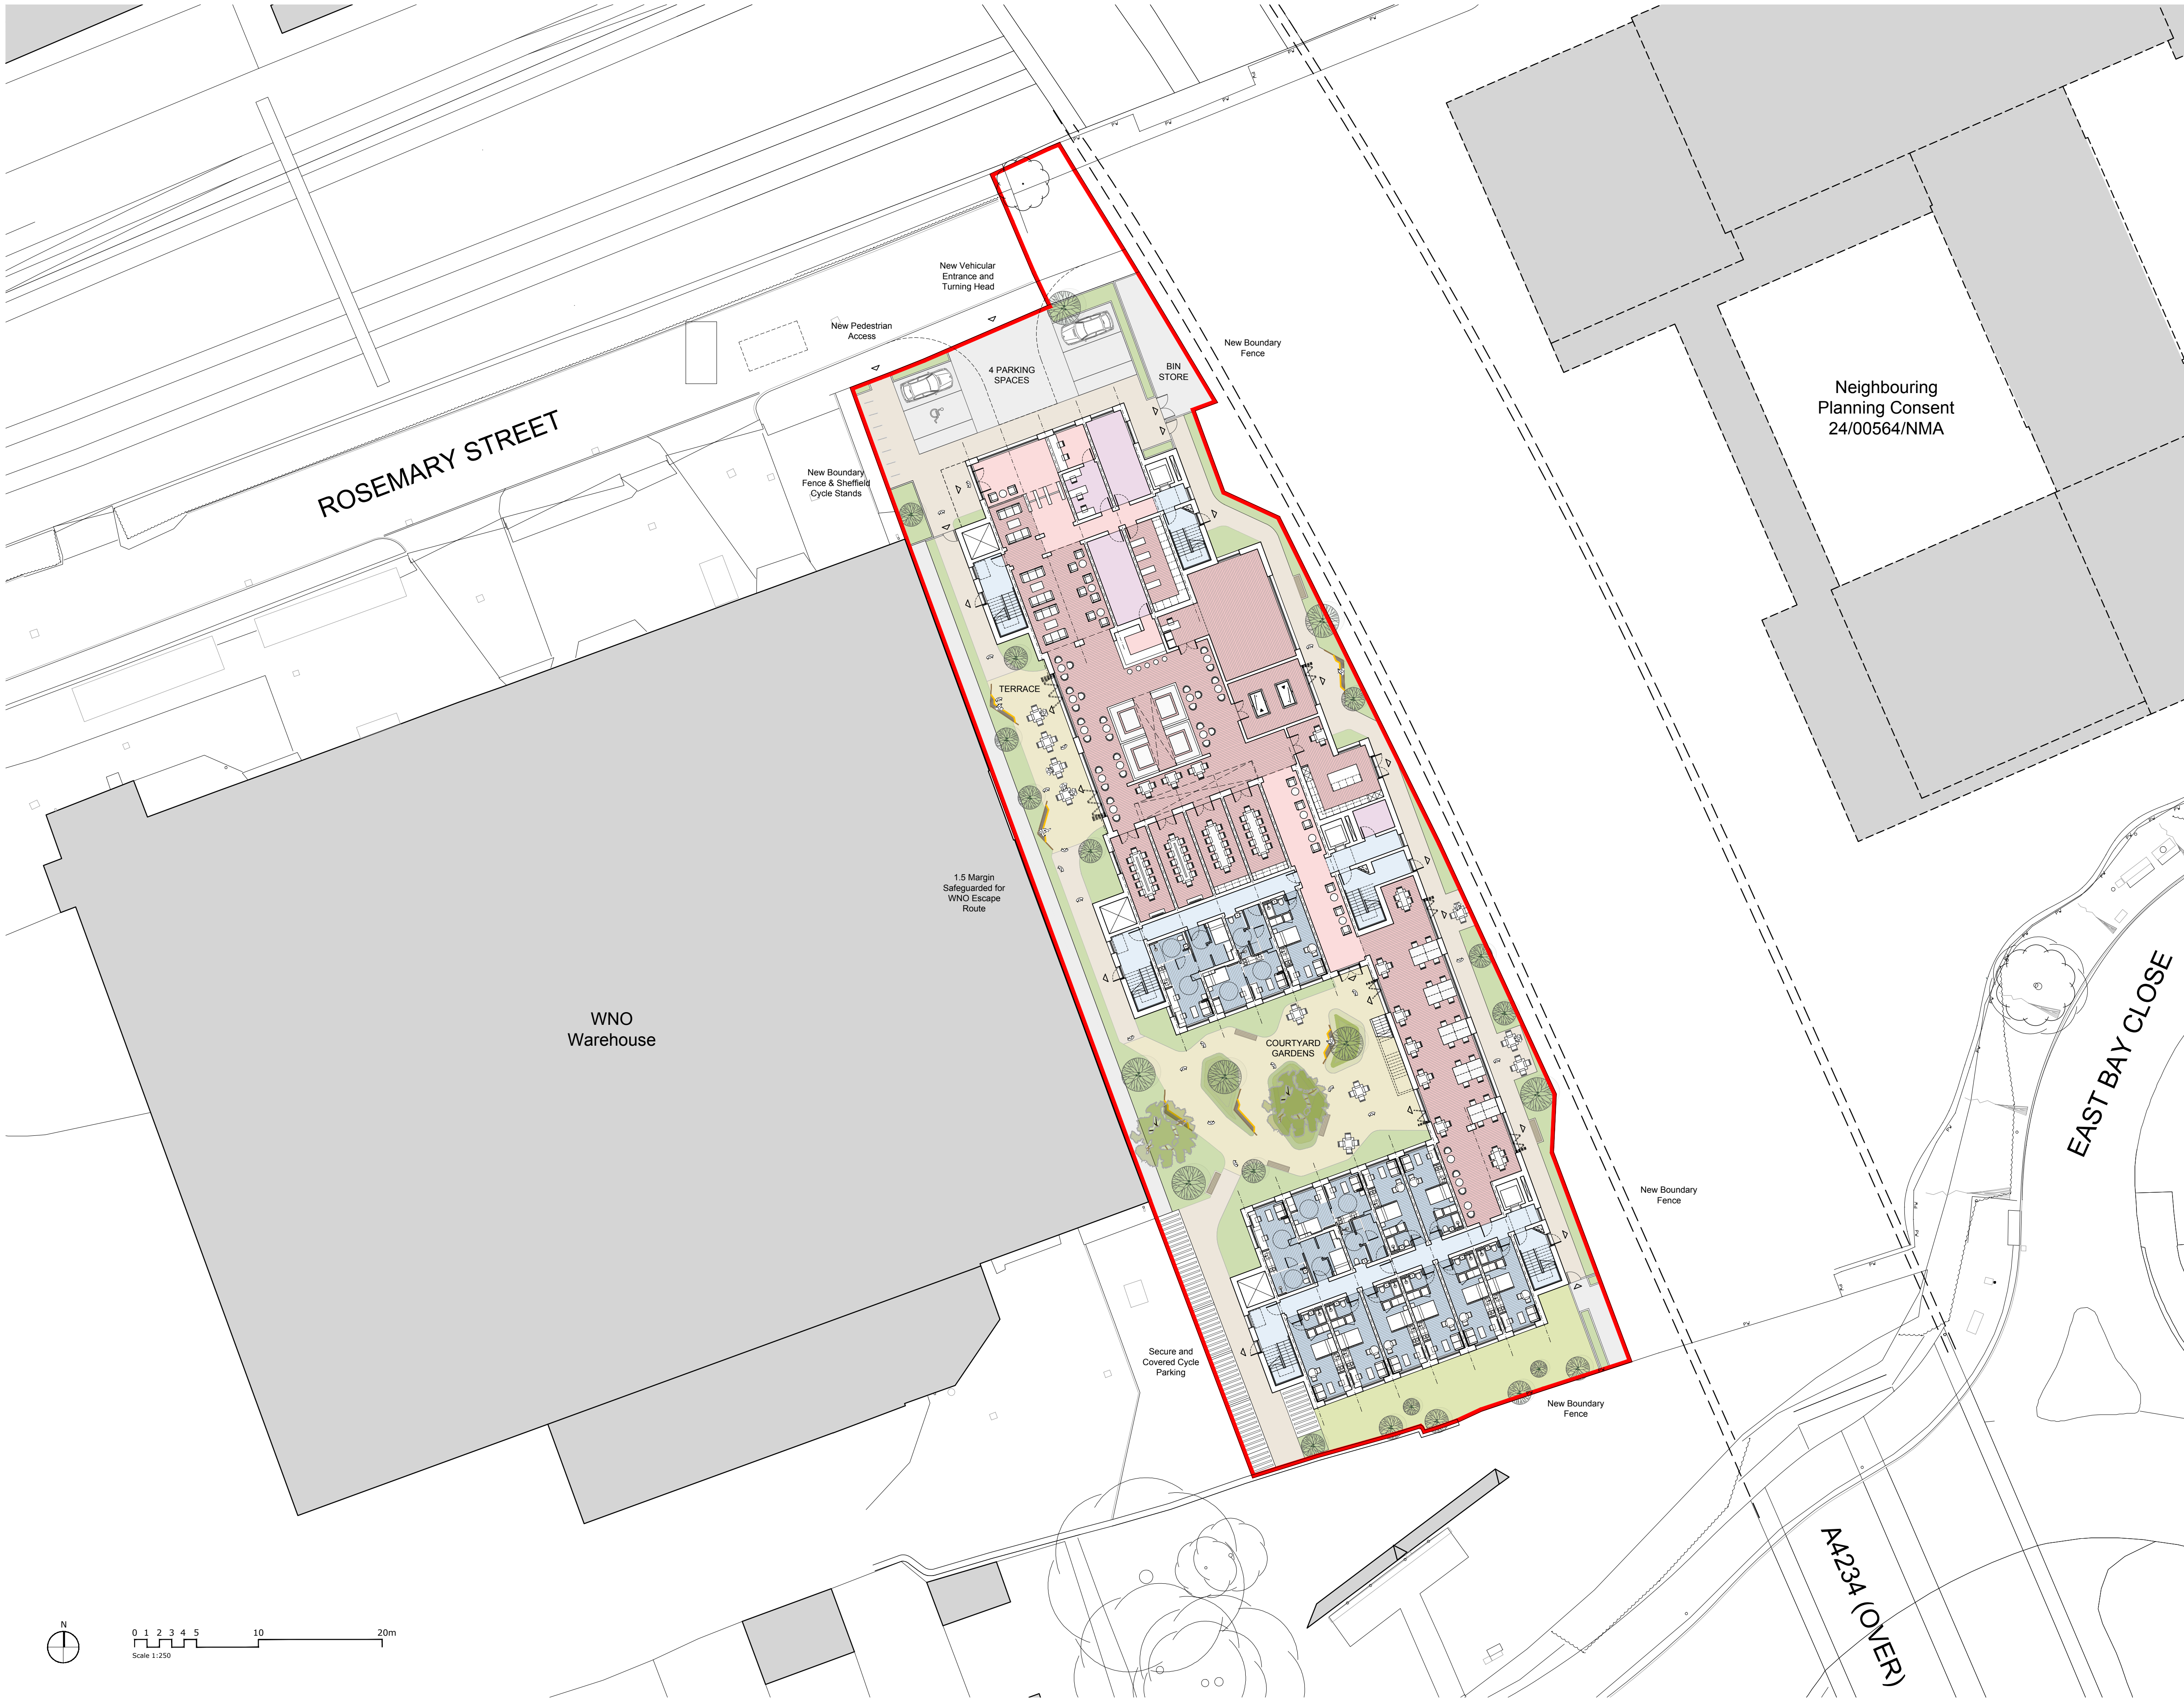

Copyright Rutter Architects Limited.
No implied licence exists.
All dimensions to be checked onsite. Errors, omissions or differences between drawings and specifications or bills of quantities to be reported to Rutter Architects Limited.

Revisions : Drawn/Chkd : Date :

RUTTER ARCHITECTS

68 Crooksbury
Farnham
Surrey
GU10 1QD
T. 01252 781 432
W. www.rutterarchitects.com

Client :
CNM Estates

Project :
PBSA, Rosemary Street, Cardiff

Drawing Title :
Proposed Site and Block Plan

Scale @ A1 :
1:250

Checked By :
PR

Date :
NOV 25

Job Number :
1075

Stage :
PL

Drawing No :
102

Rev :
A

Issue Status :
☐ Construction ☐ Preliminary ☒ Information
☐ Approval ☐ Tender